

MS666 GRAZ




linking the limits


0_existing condition

1_services upgrade




2_connections

3_strategic area

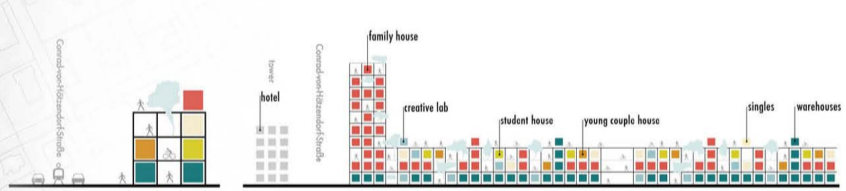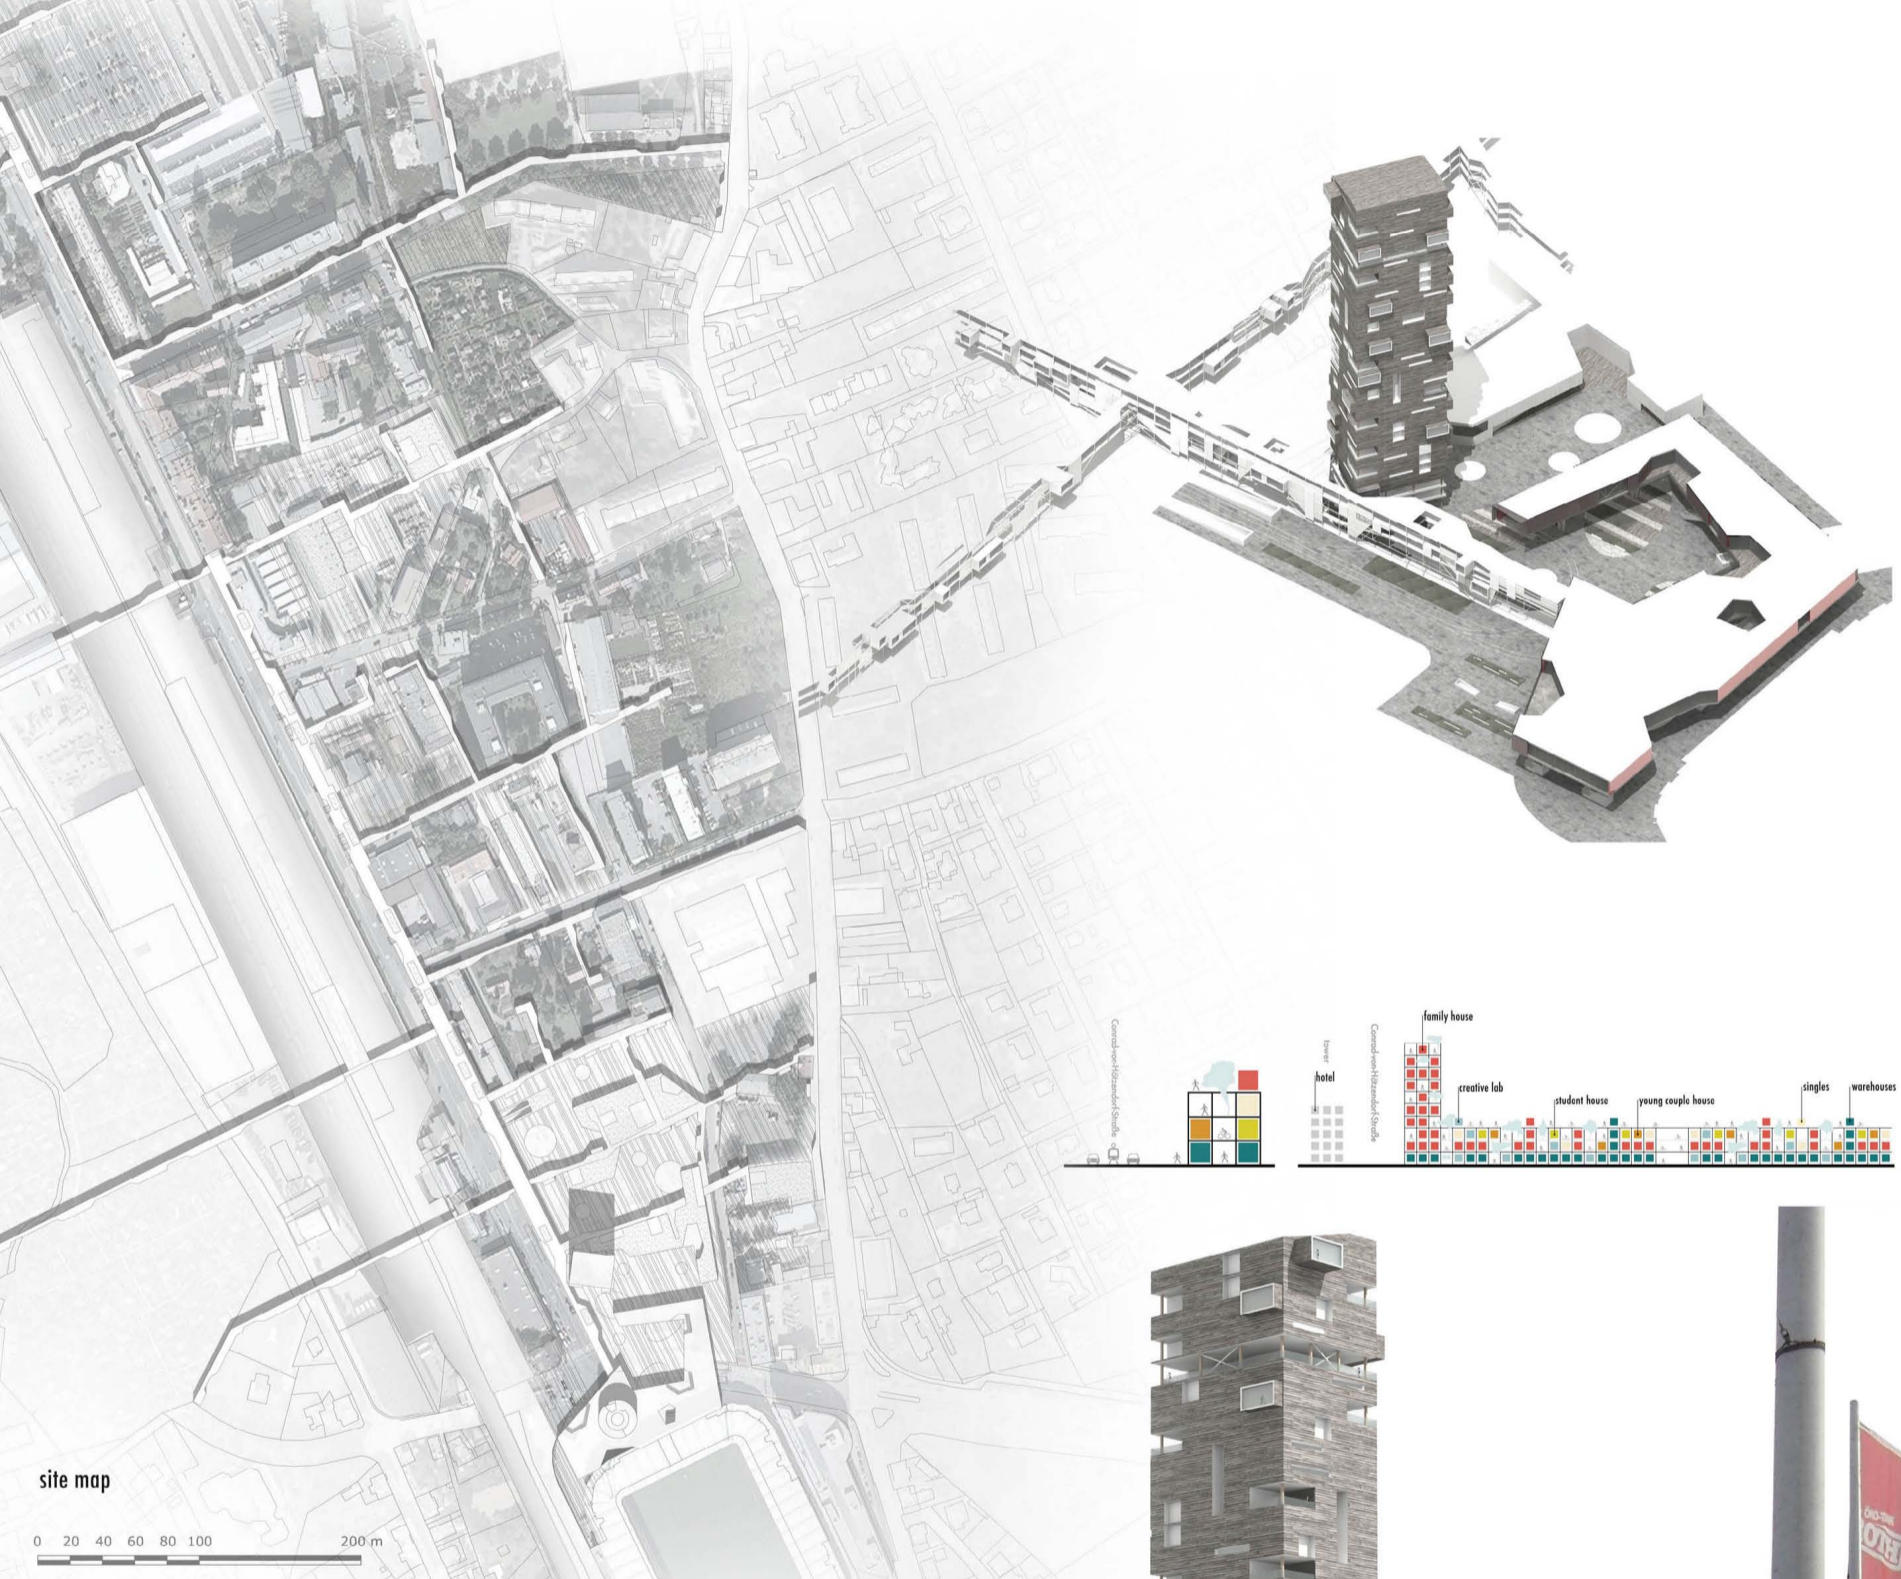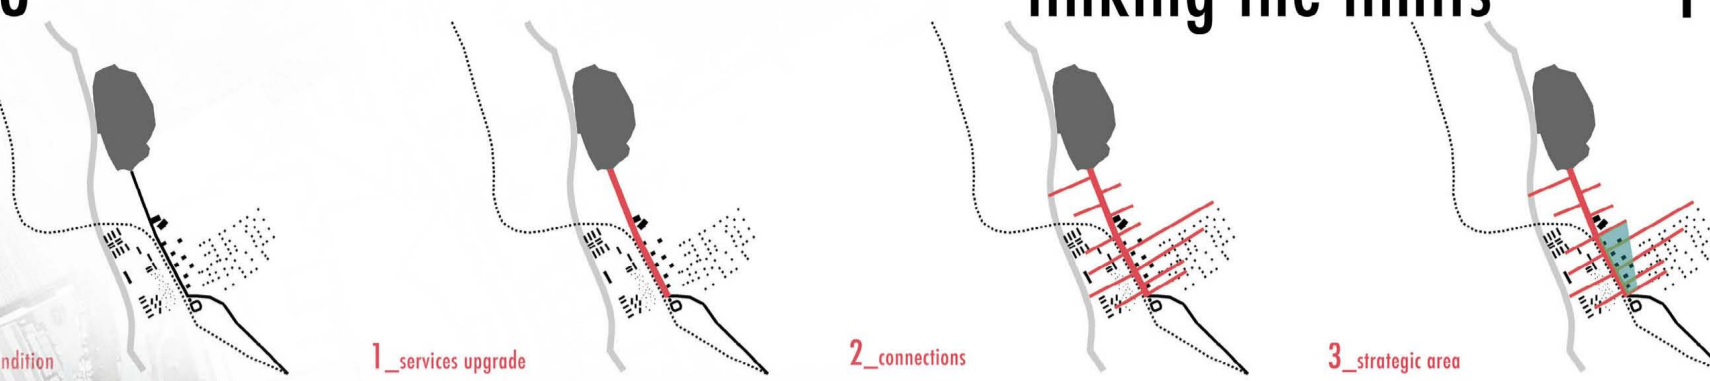


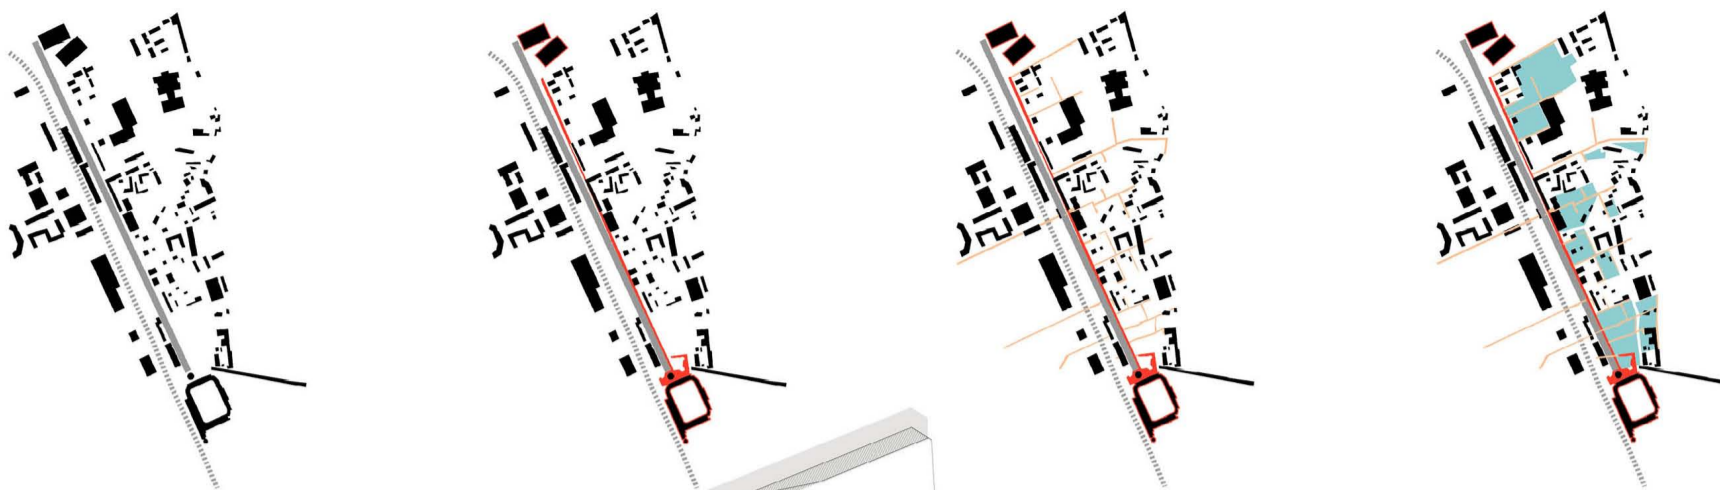

general plan

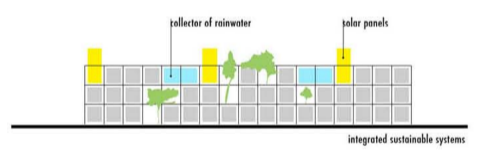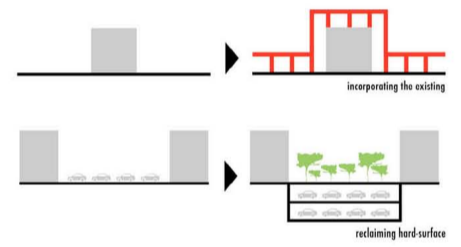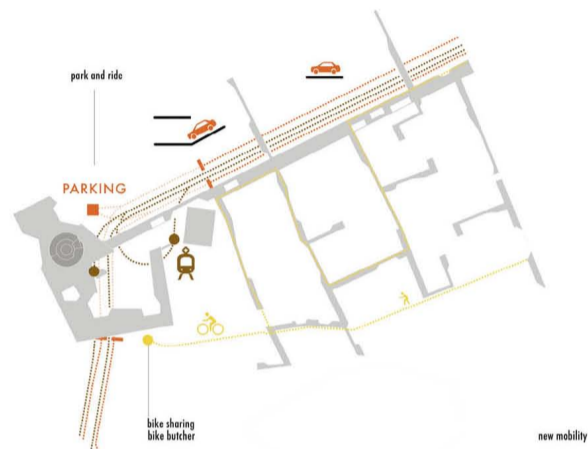


- 1 auditorium
- 2 student residences
- 3 laboratories

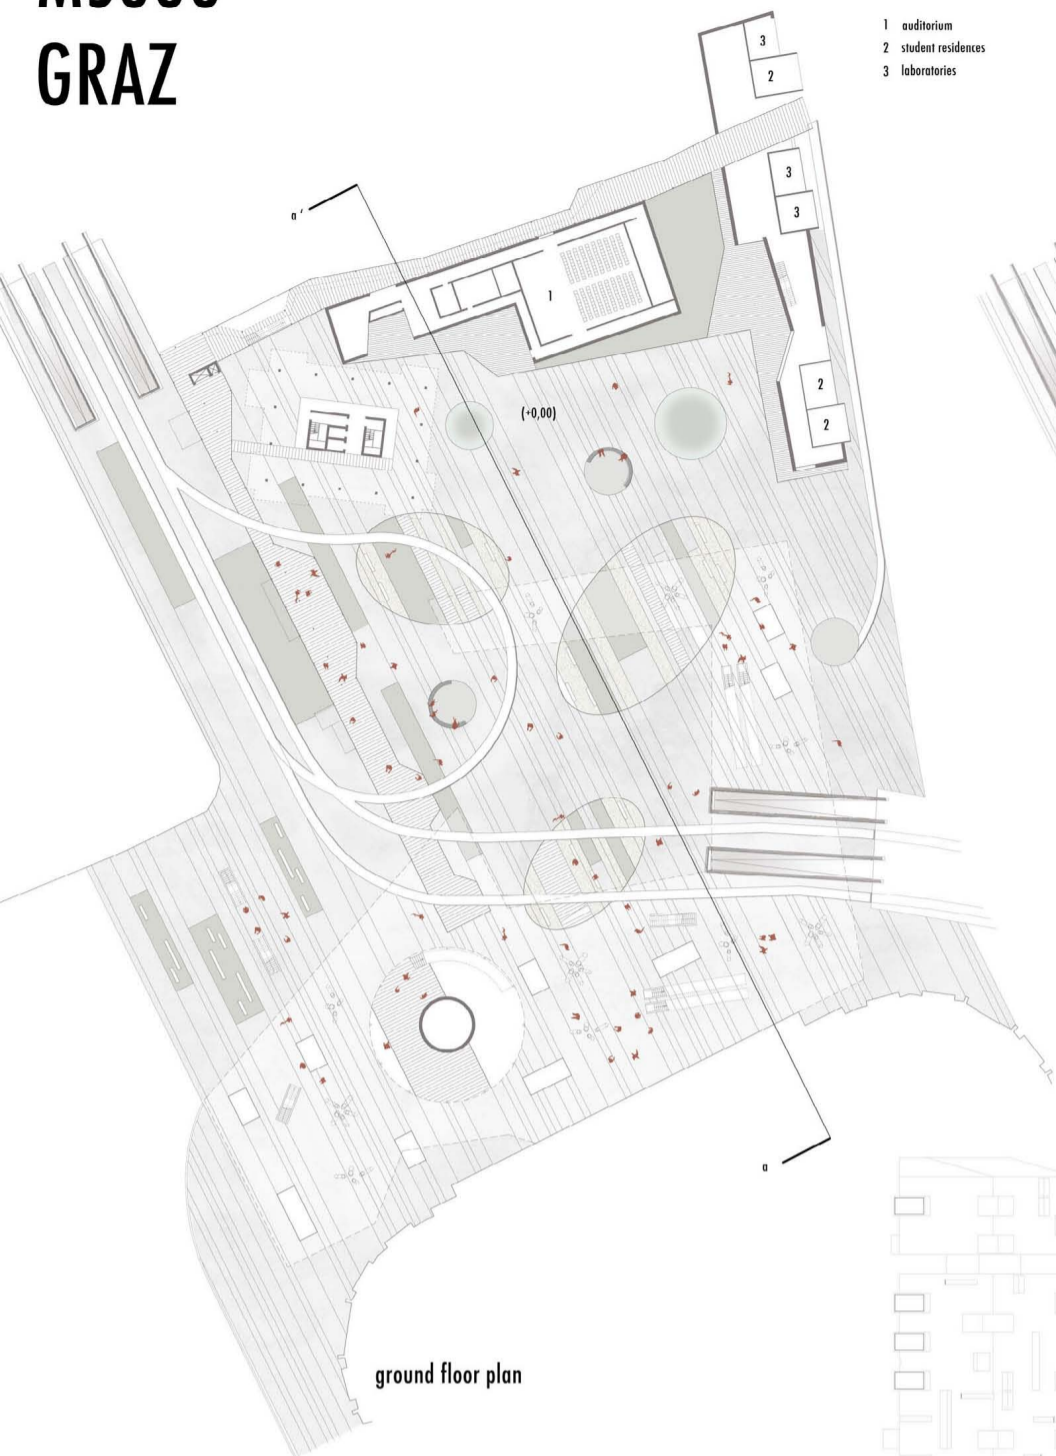

ground floor plan



first floor plan

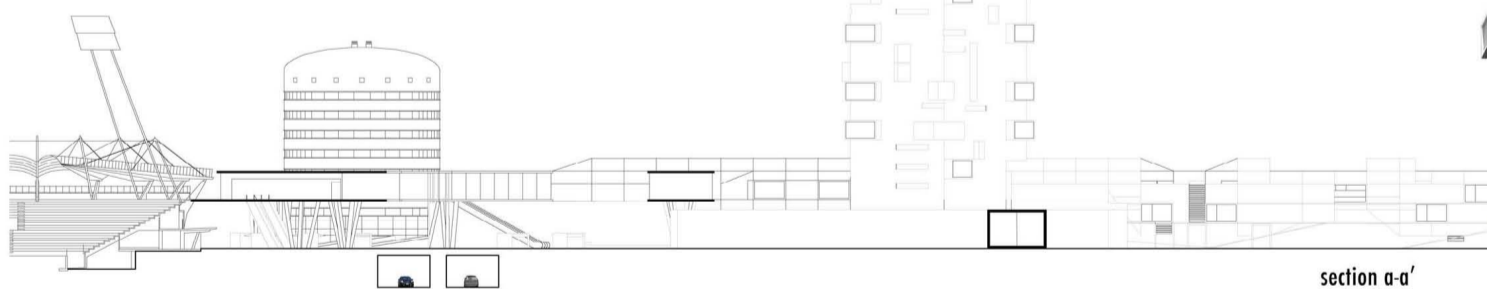

section a-a'

