


SUBURBAN DENSITY




SITUATION 1:10:000

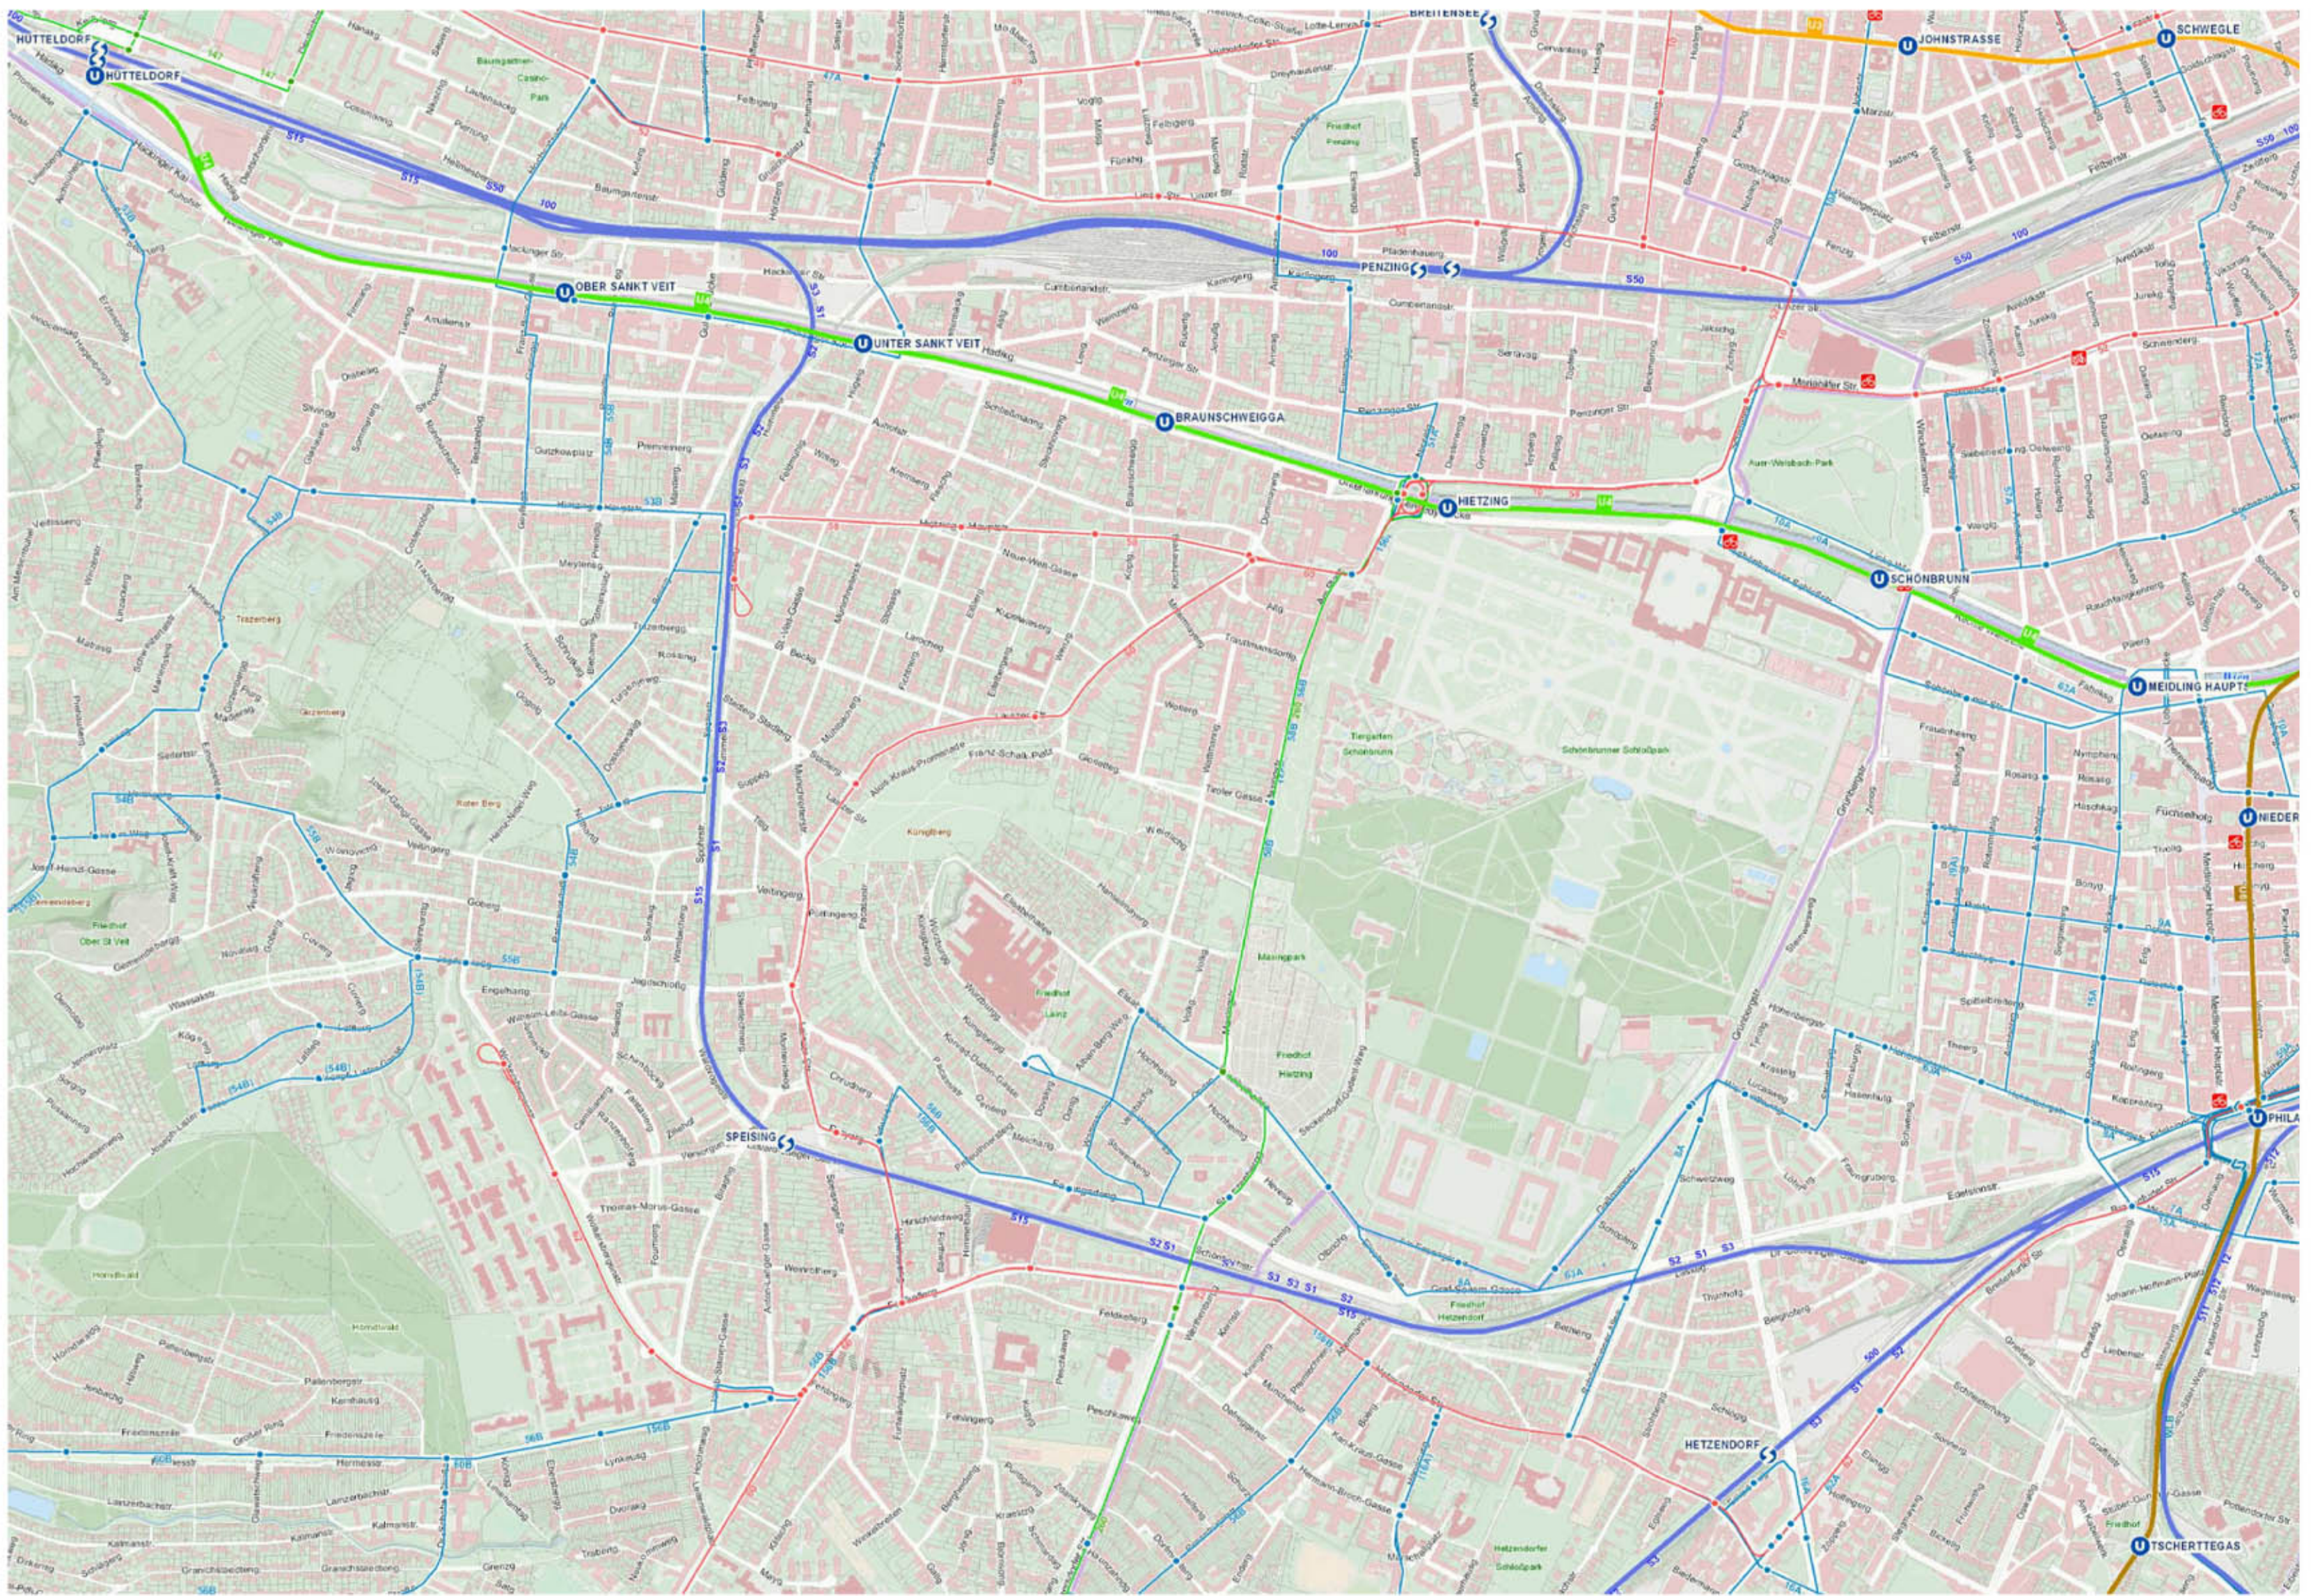


SITUATION 1:1000


SUBURBAN DENSITY

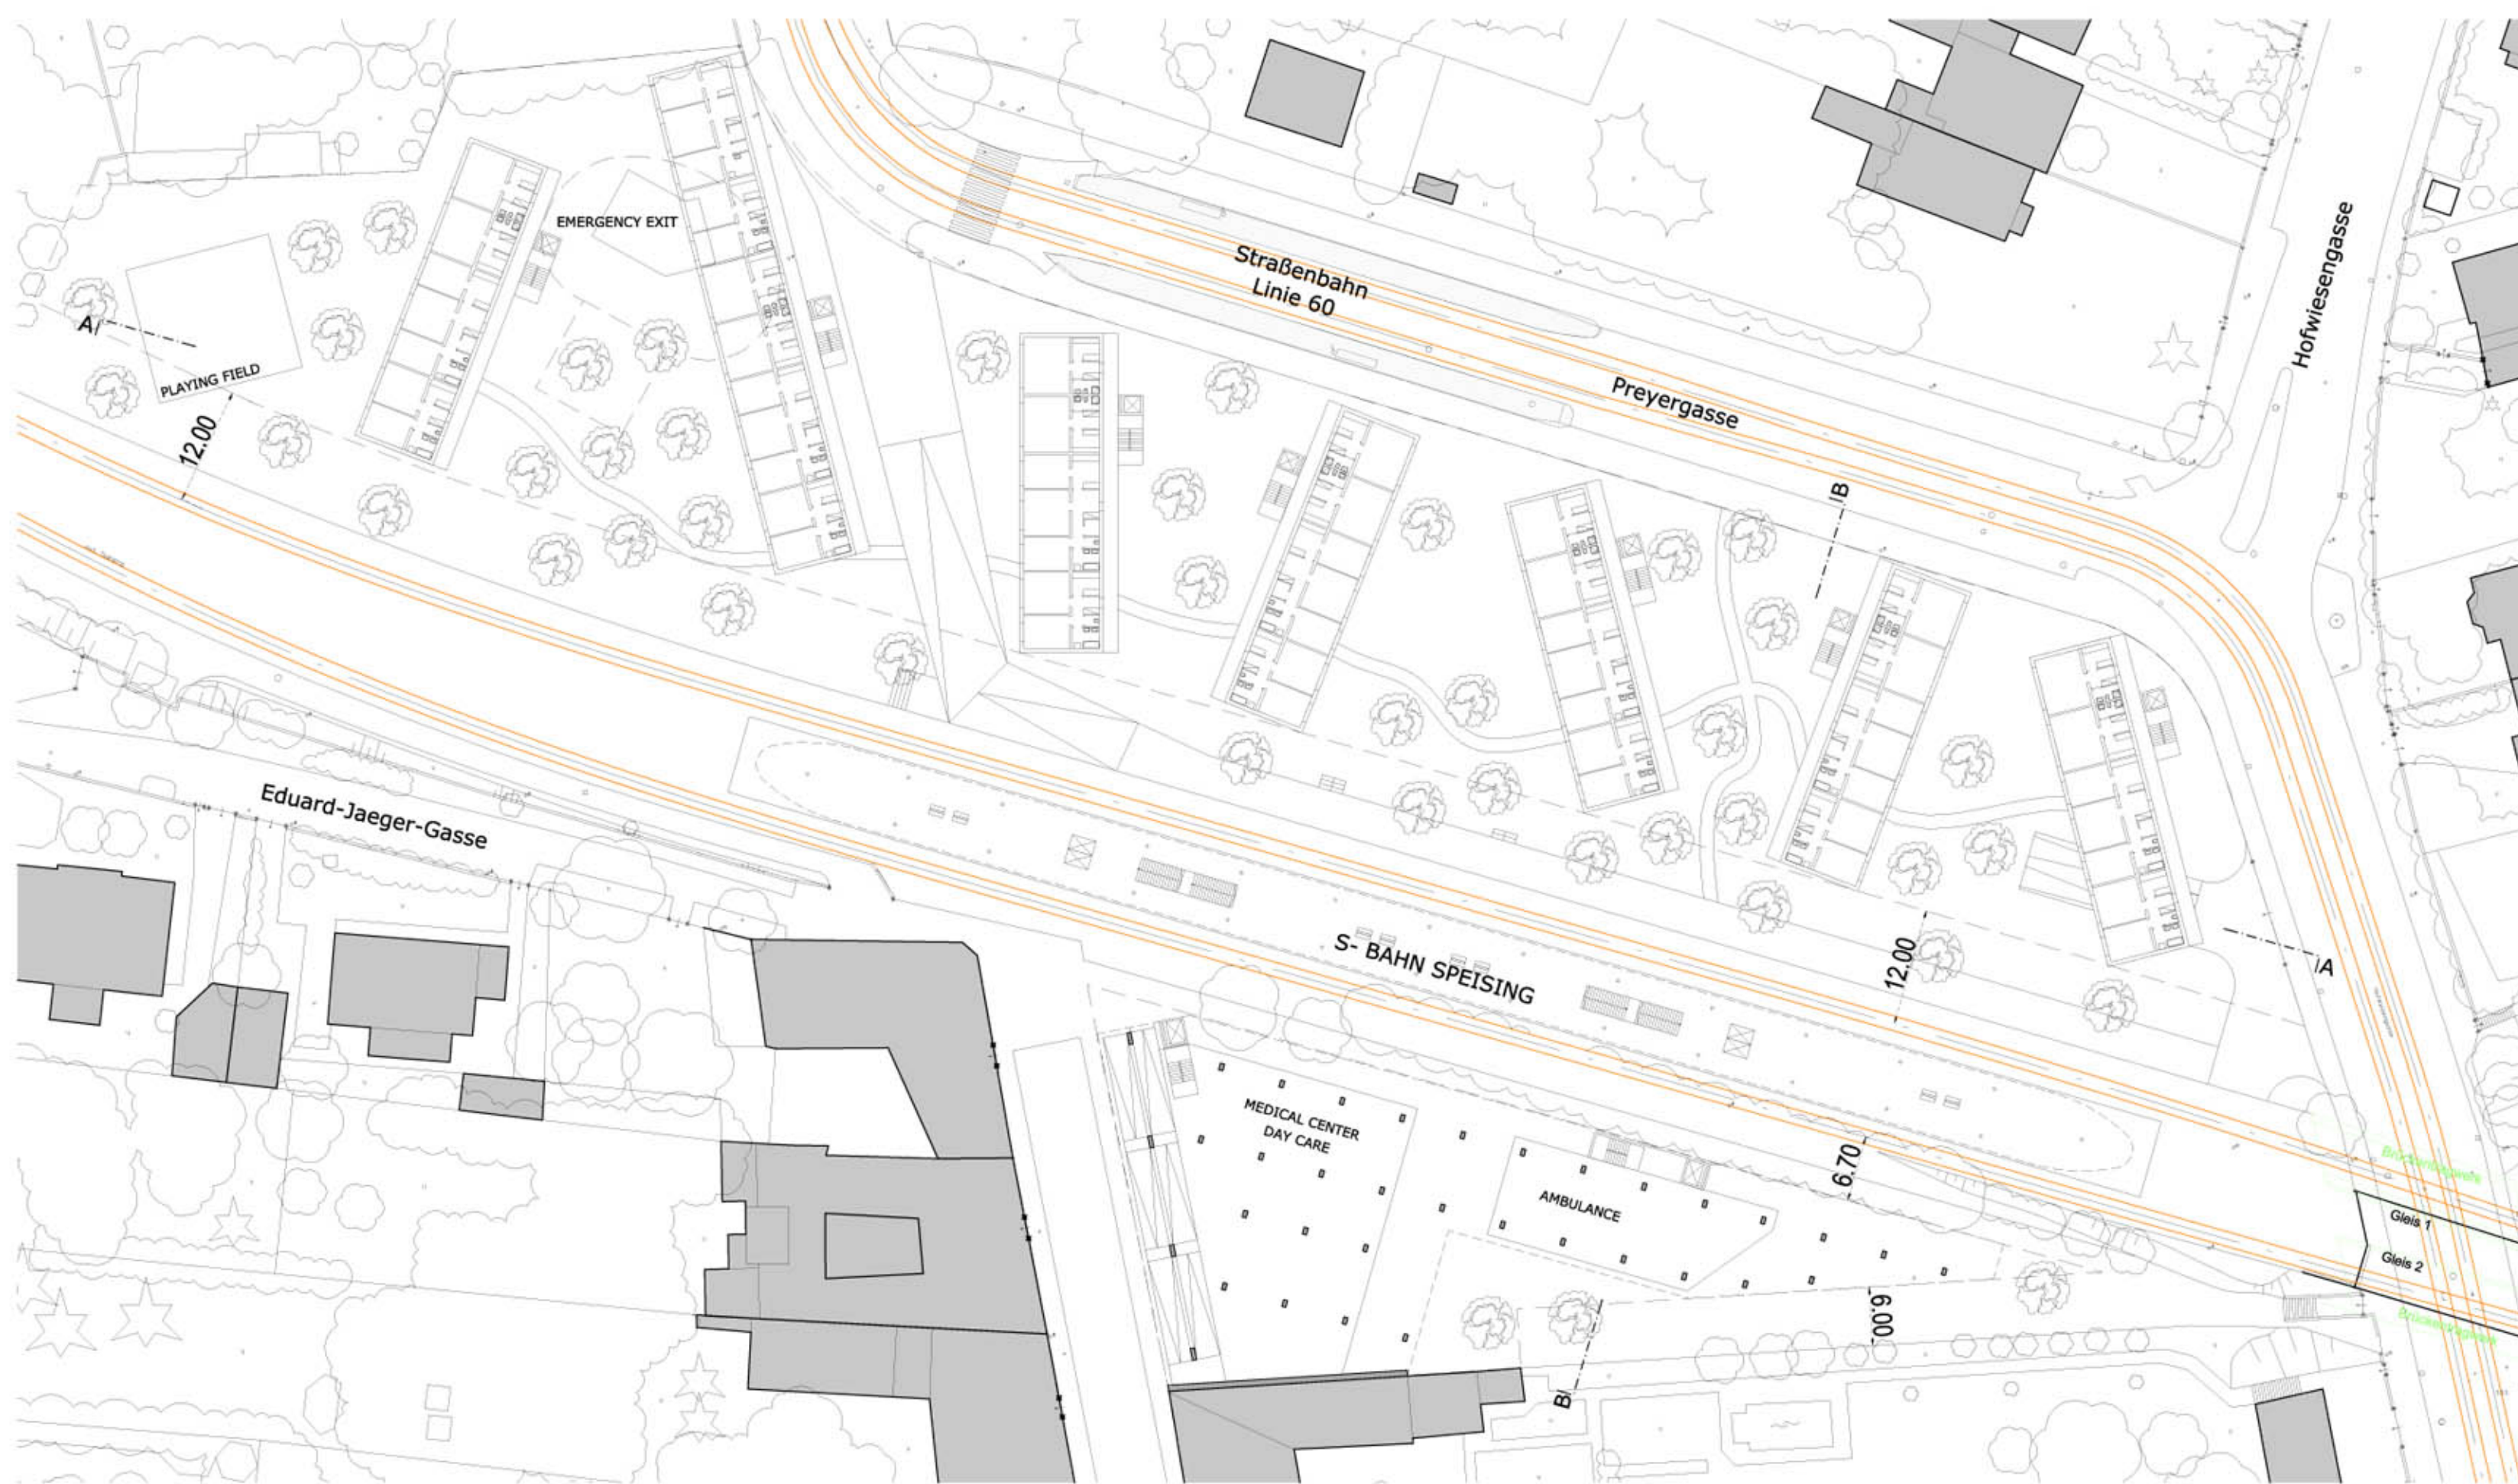


1st Floor 1:500

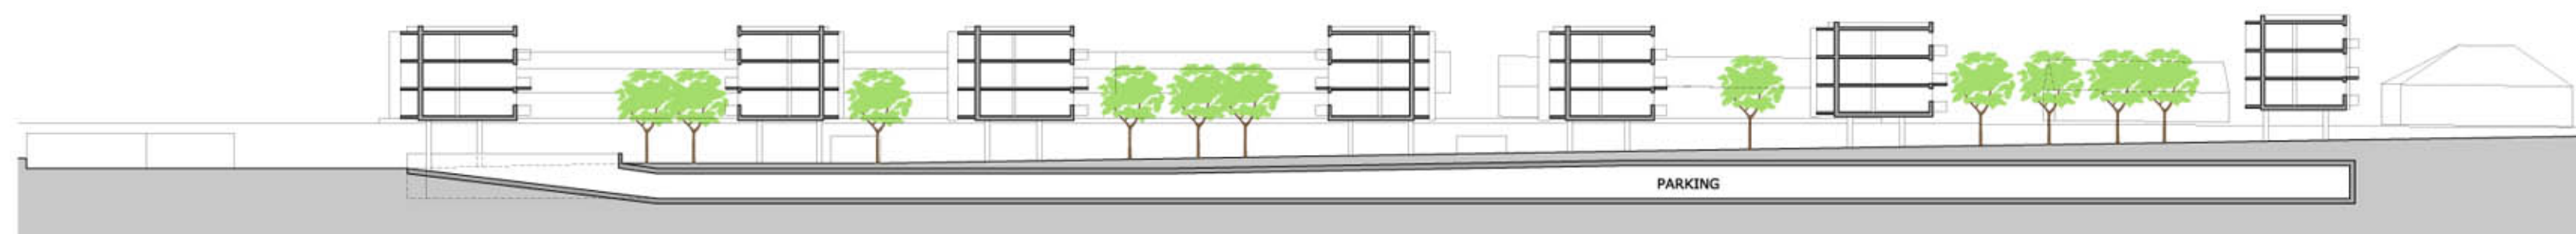

Section A 1:500

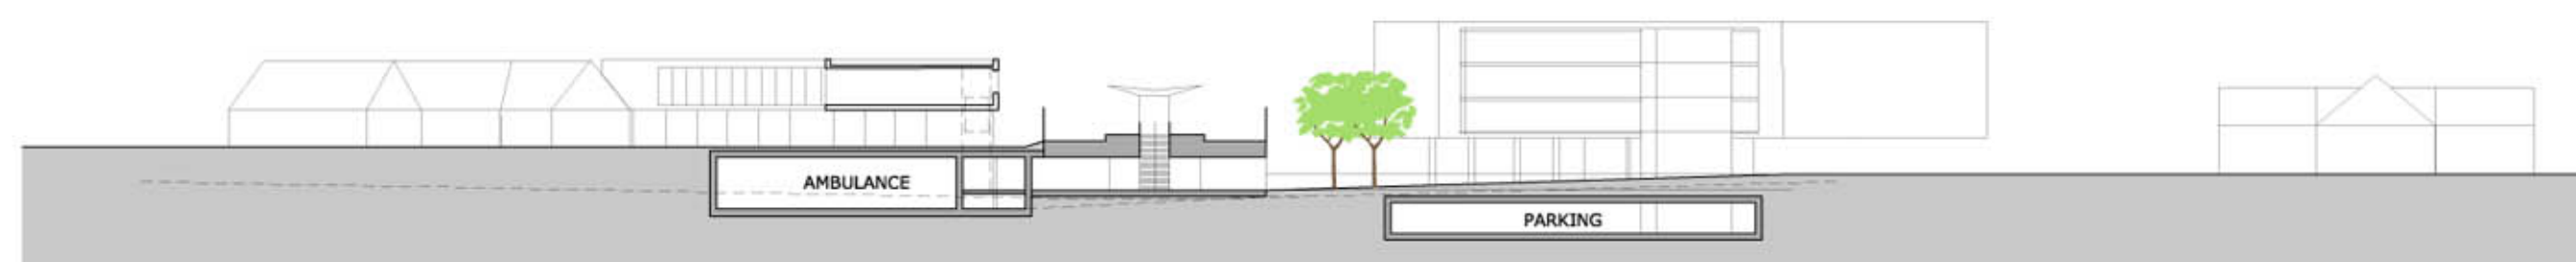

Section B 1:500

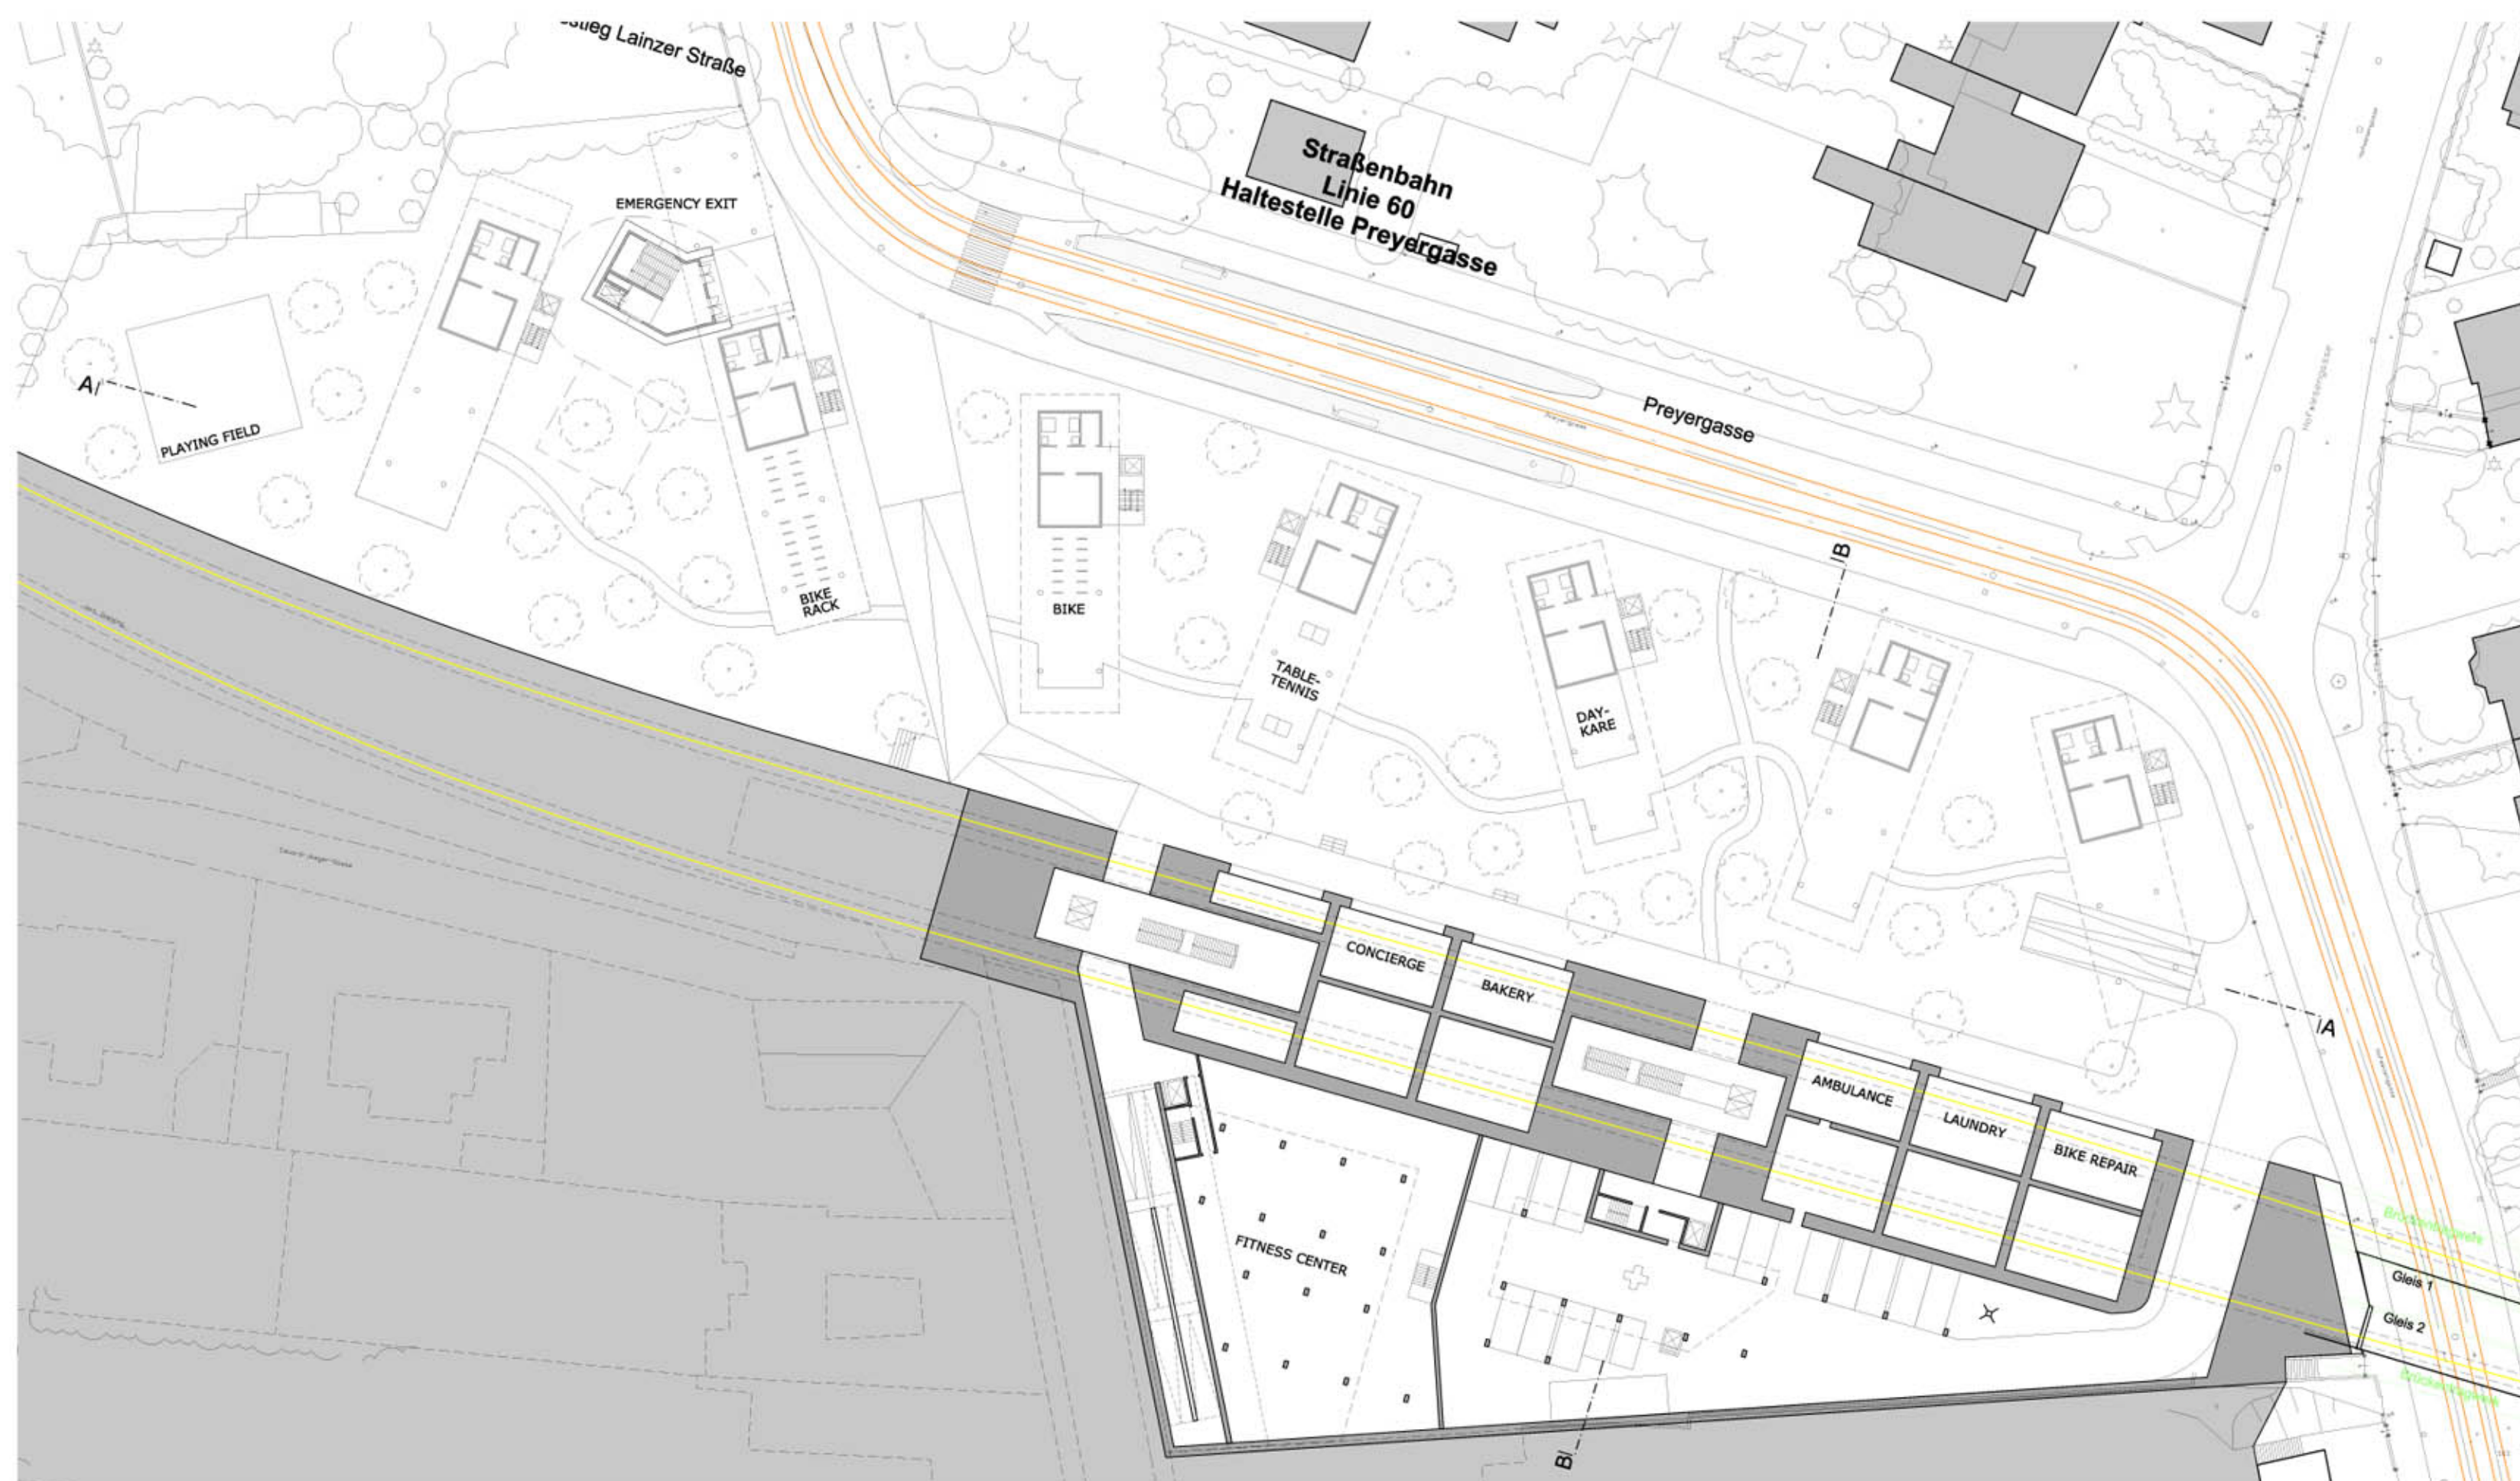


Ground Floor 1:500

SUBURBAN DENSITY




2nd Floor 1:200

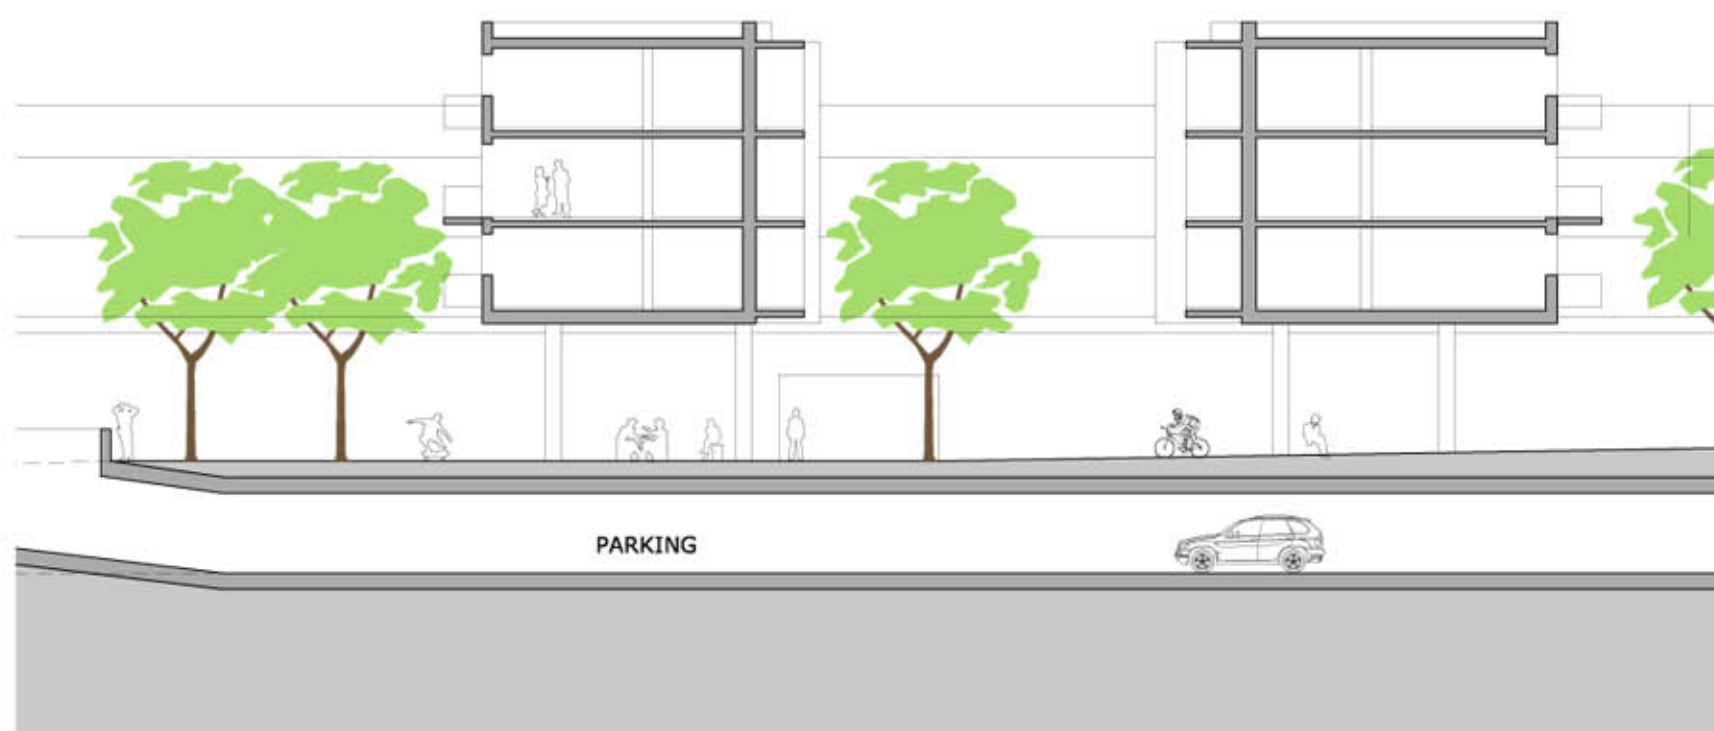


Section 1:200



1st Floor 1:200

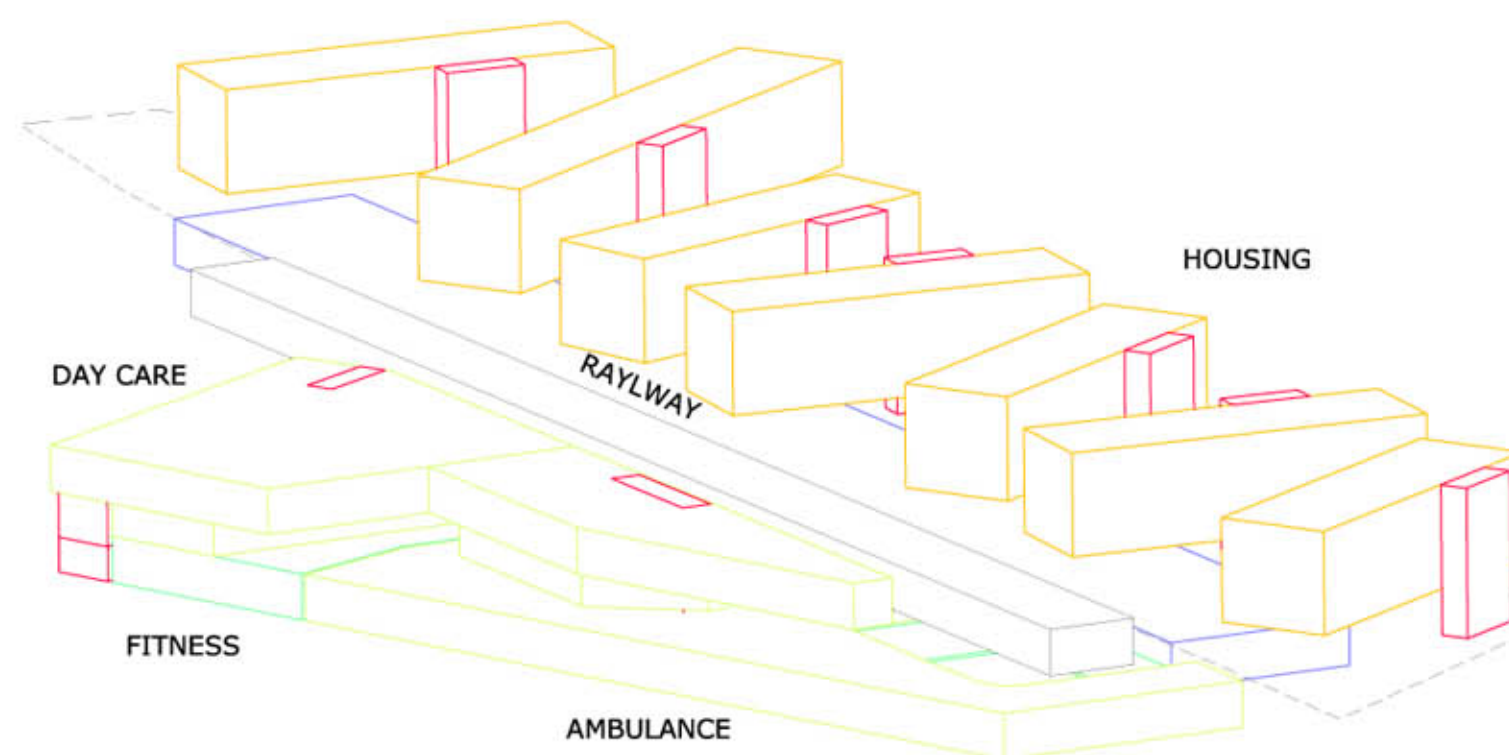

Axo

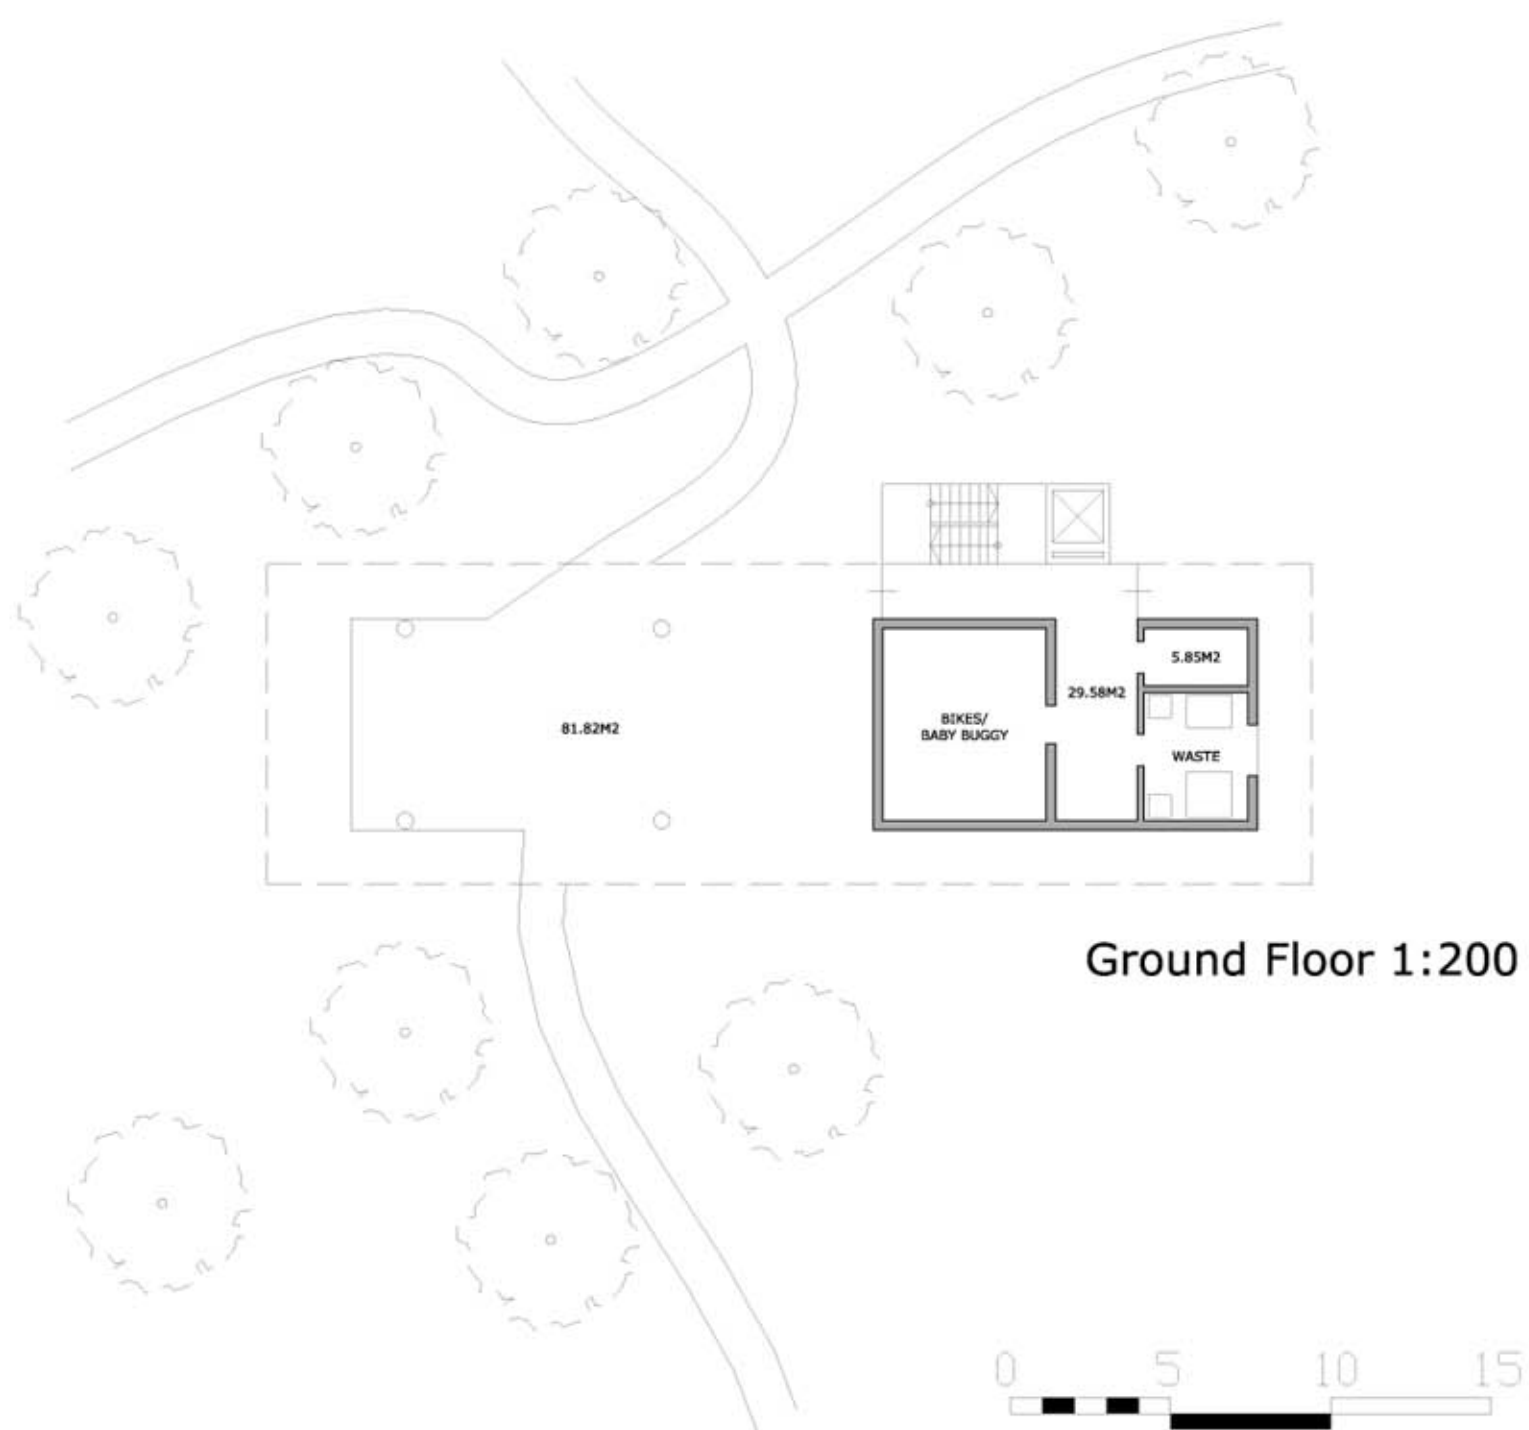

Ground Floor 1:200



Basement 1:200

SITUATION 1:1000