






OVERALL VIEW

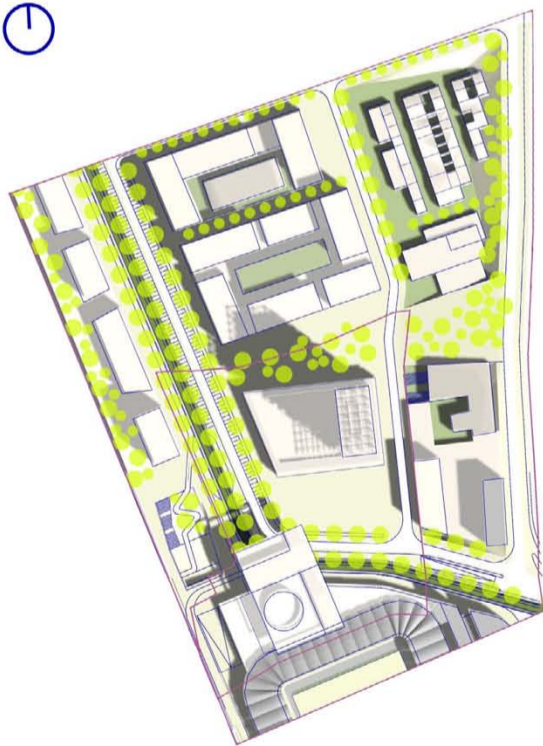

STRATEGIC SITE Scale 1/2000

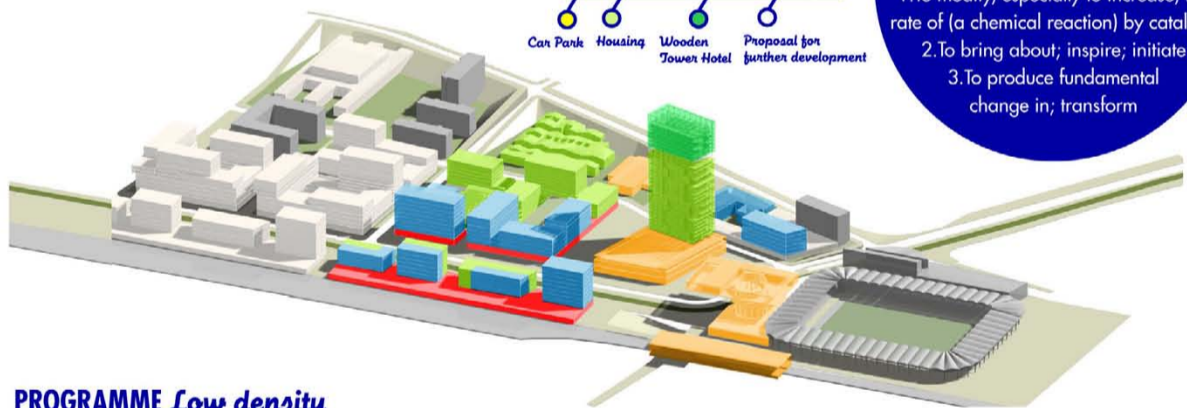


PROGRAMME Low density

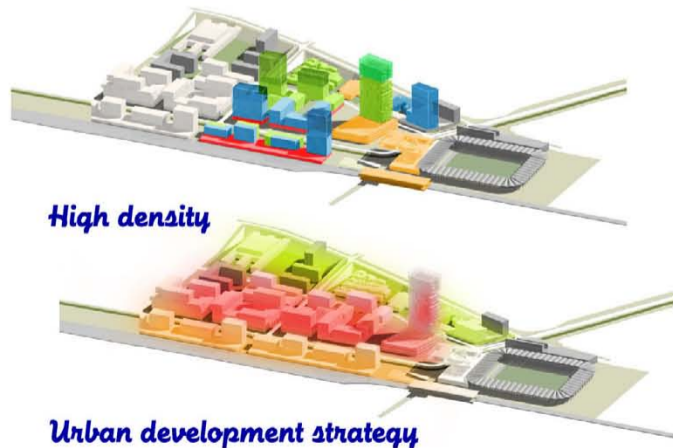


High density

Urban development strategy

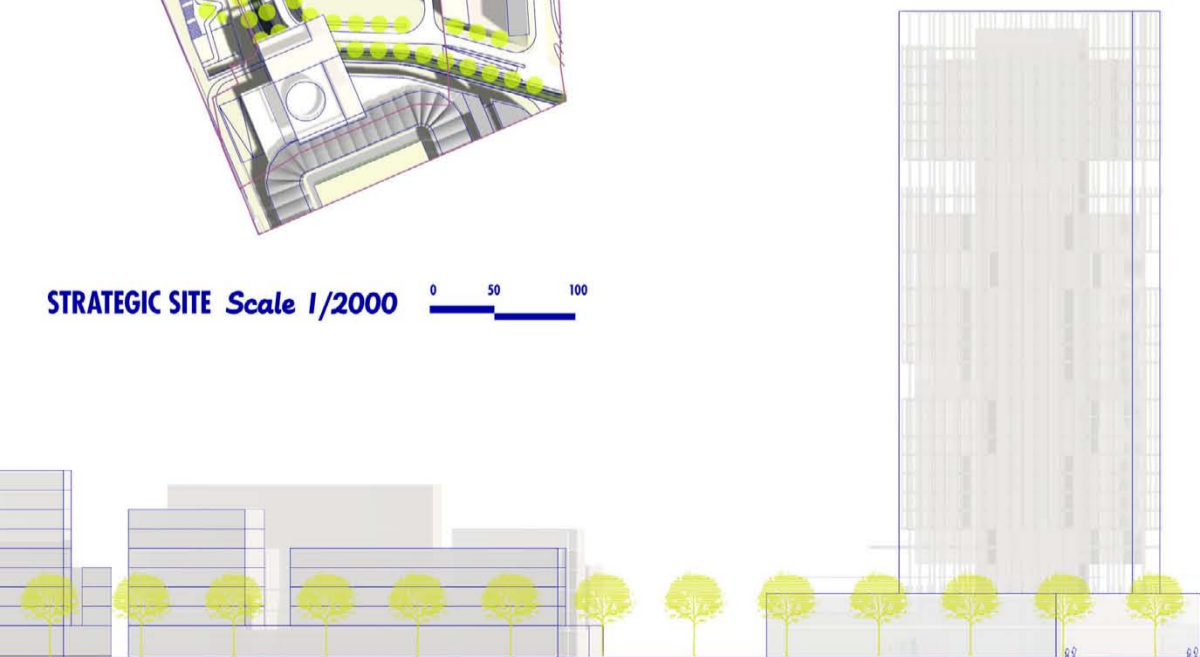

LONGITUDINAL SECTION Scale 1/500

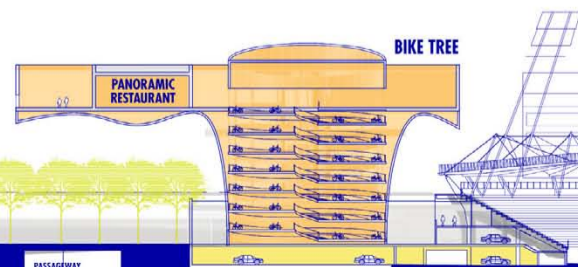


To Catalyze
Cause or accelerate (a reaction) by acting as a catalyst.

1. To modify, especially to increase, the rate of (a chemical reaction) by catalysis
2. To bring about; inspire; initiate
3. To produce fundamental change in; transform



THE FUTURE SKYLINE FROM THE ALLOTMENT GARDENS

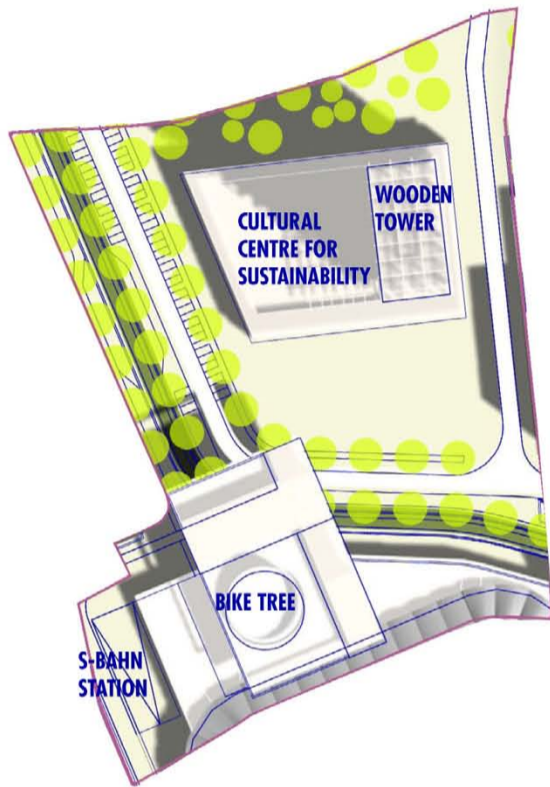


OVERALL SITE PLAN Scale 1/1000



GROUND FLOOR PLAN Scale 1/500




MOBILITY LAYOUT PLAN Scale 1/1000

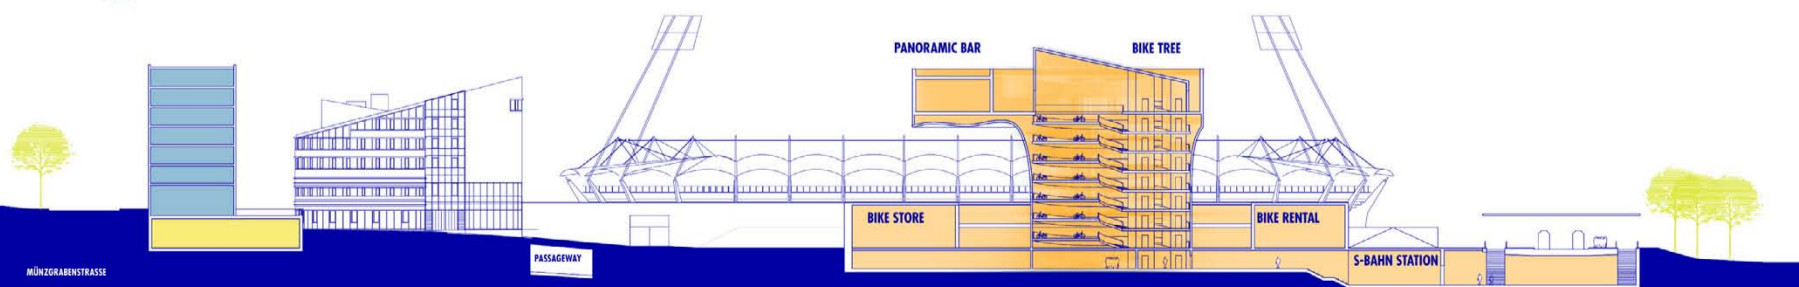

CROSS SECTION Scale 1/500



A NEW GATE TO GRAZ

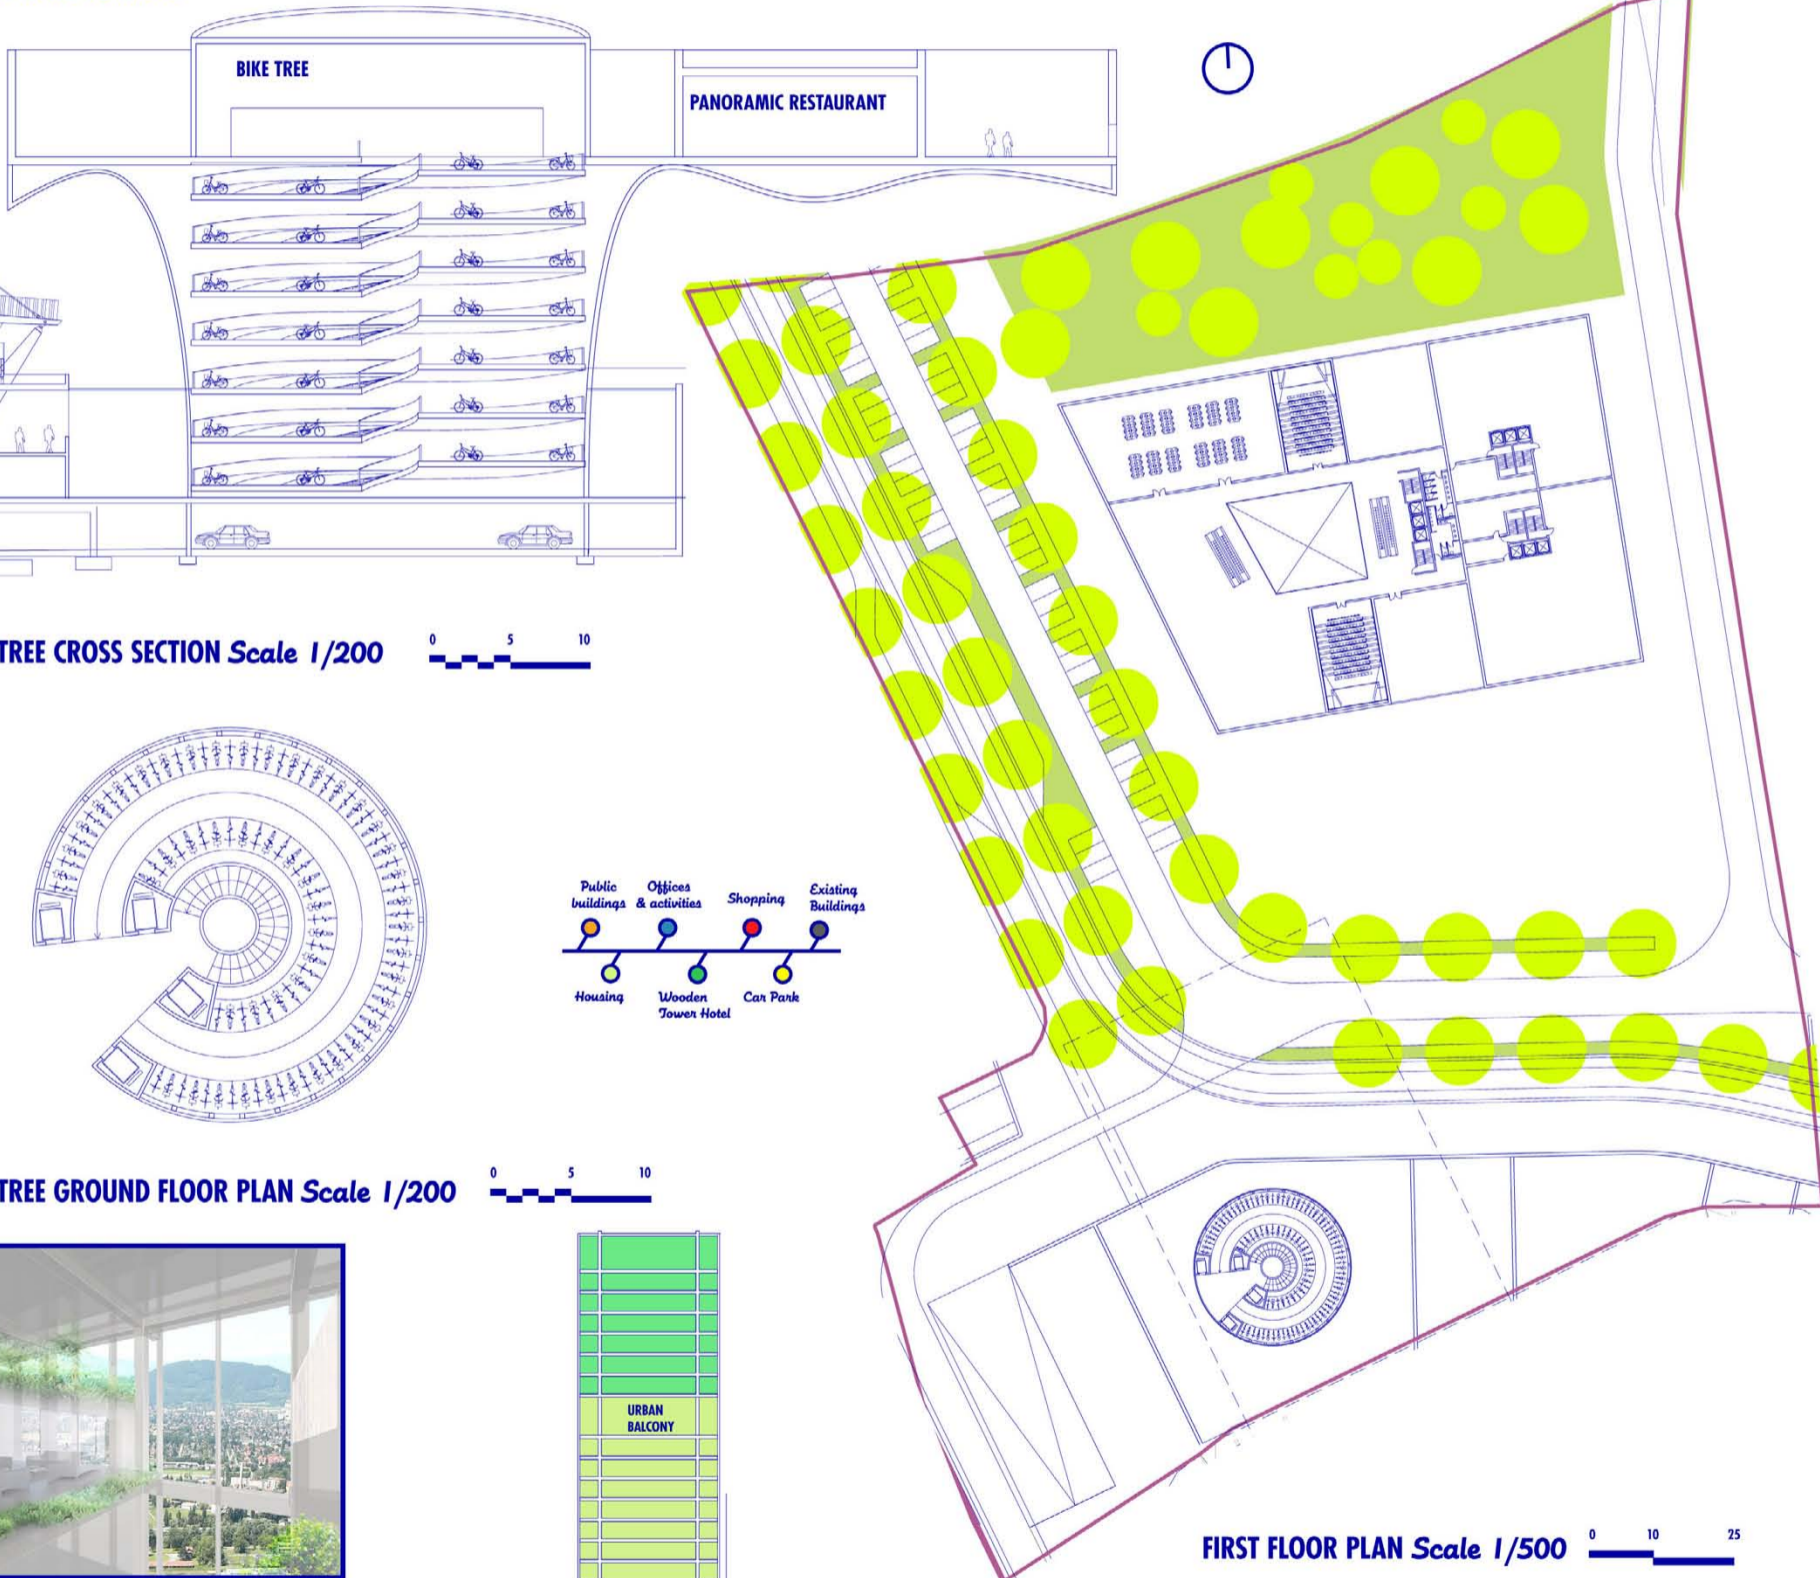


BIKE TREE CROSS SECTION Scale 1/200

BIKE TREE GROUND FLOOR PLAN Scale 1/200

FIRST FLOOR PLAN Scale 1/500



VIEW FROM THE URBAN BALCONIES

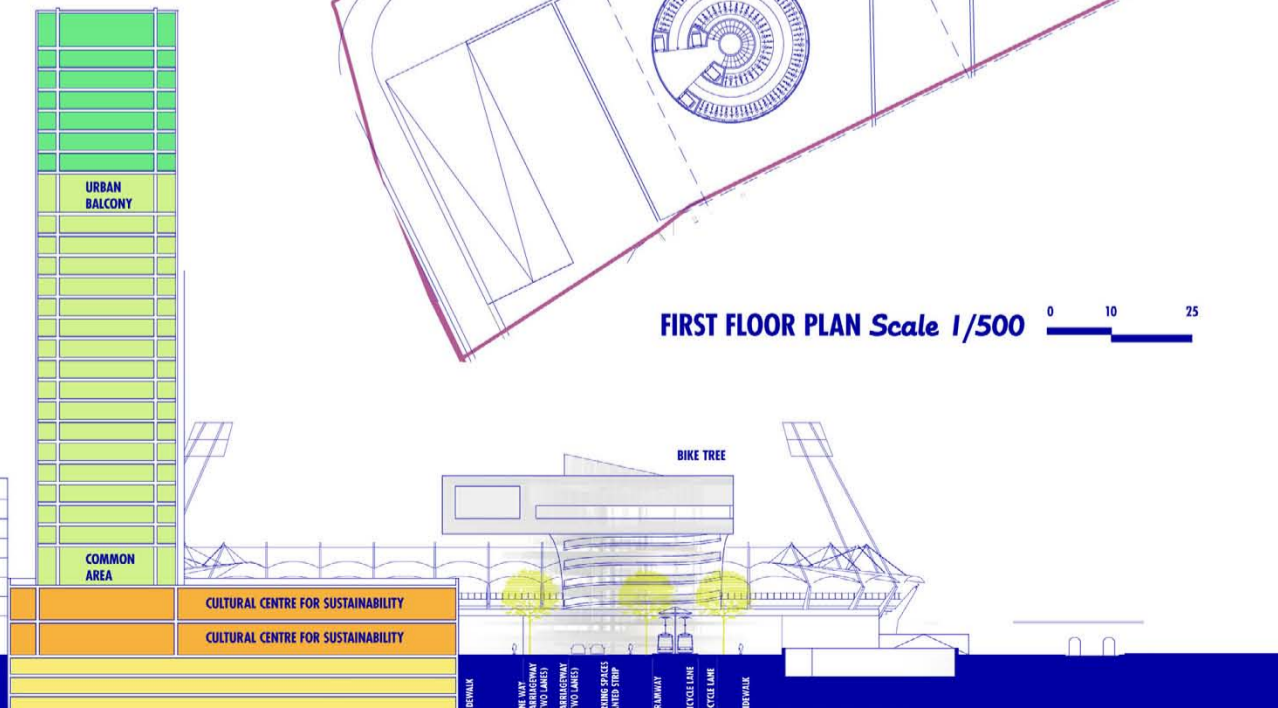

CROSS SECTION Scale 1/500