



## Evolution of site analysis

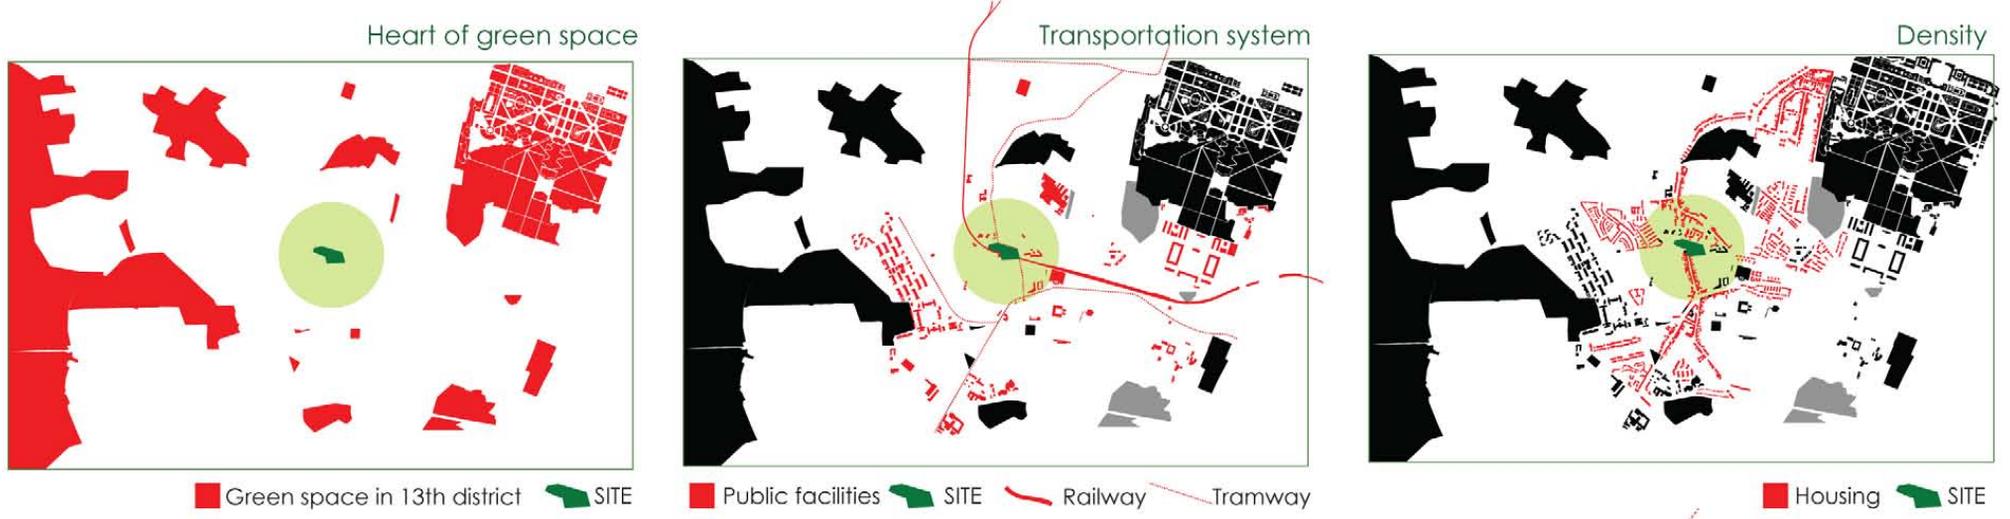


## Site and network of green space by 5 axis analysis

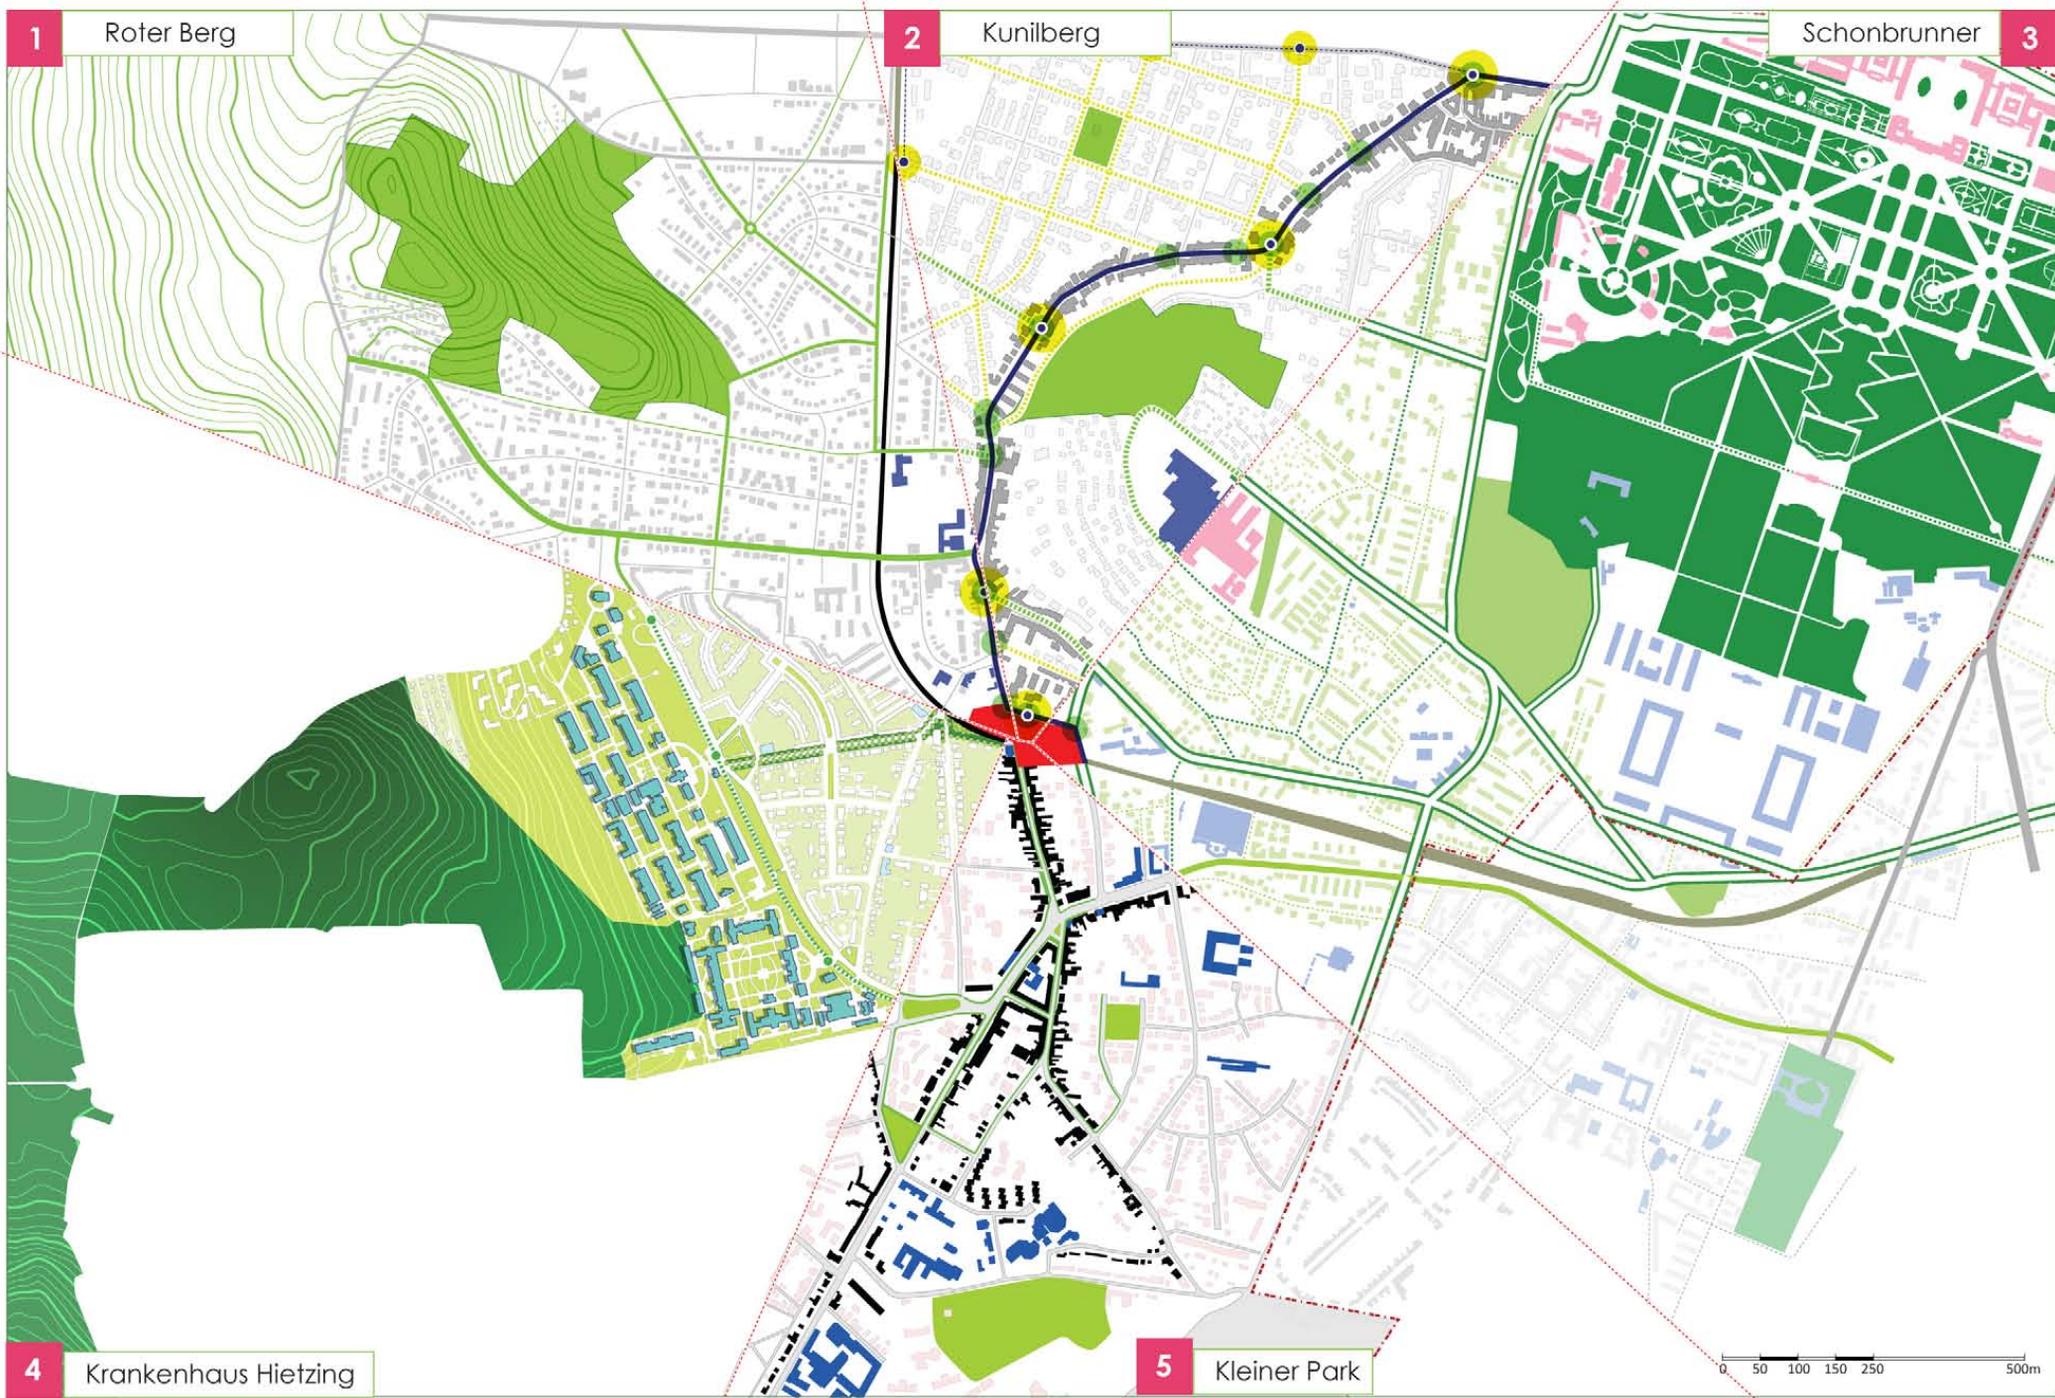

## Routing system + Site Proposal


- 1 Roter Berg:** Walk beside railway
- 2 Kunilberg:** Tramway + Stop
- 3 Schonbrunner:** Bicycle / S-Bahn + Stop
- 4 Kleiner Park:** Walk along Continuity Housing
- 5 Krankenhaus Hietzing:** Bicycle / Walk

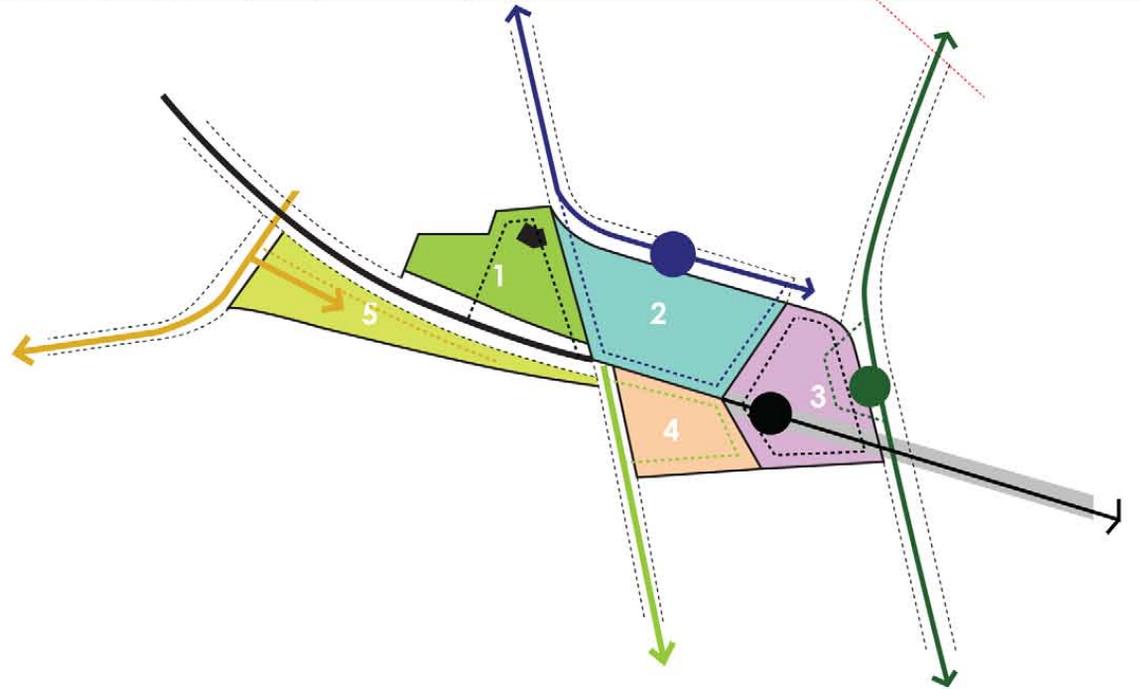

Master Plan 1/10000





- R+1
- R+2
- R+3
- R+4
- R+5 plus

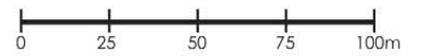


Section 1



Plan Ground Level

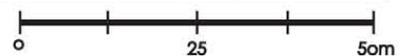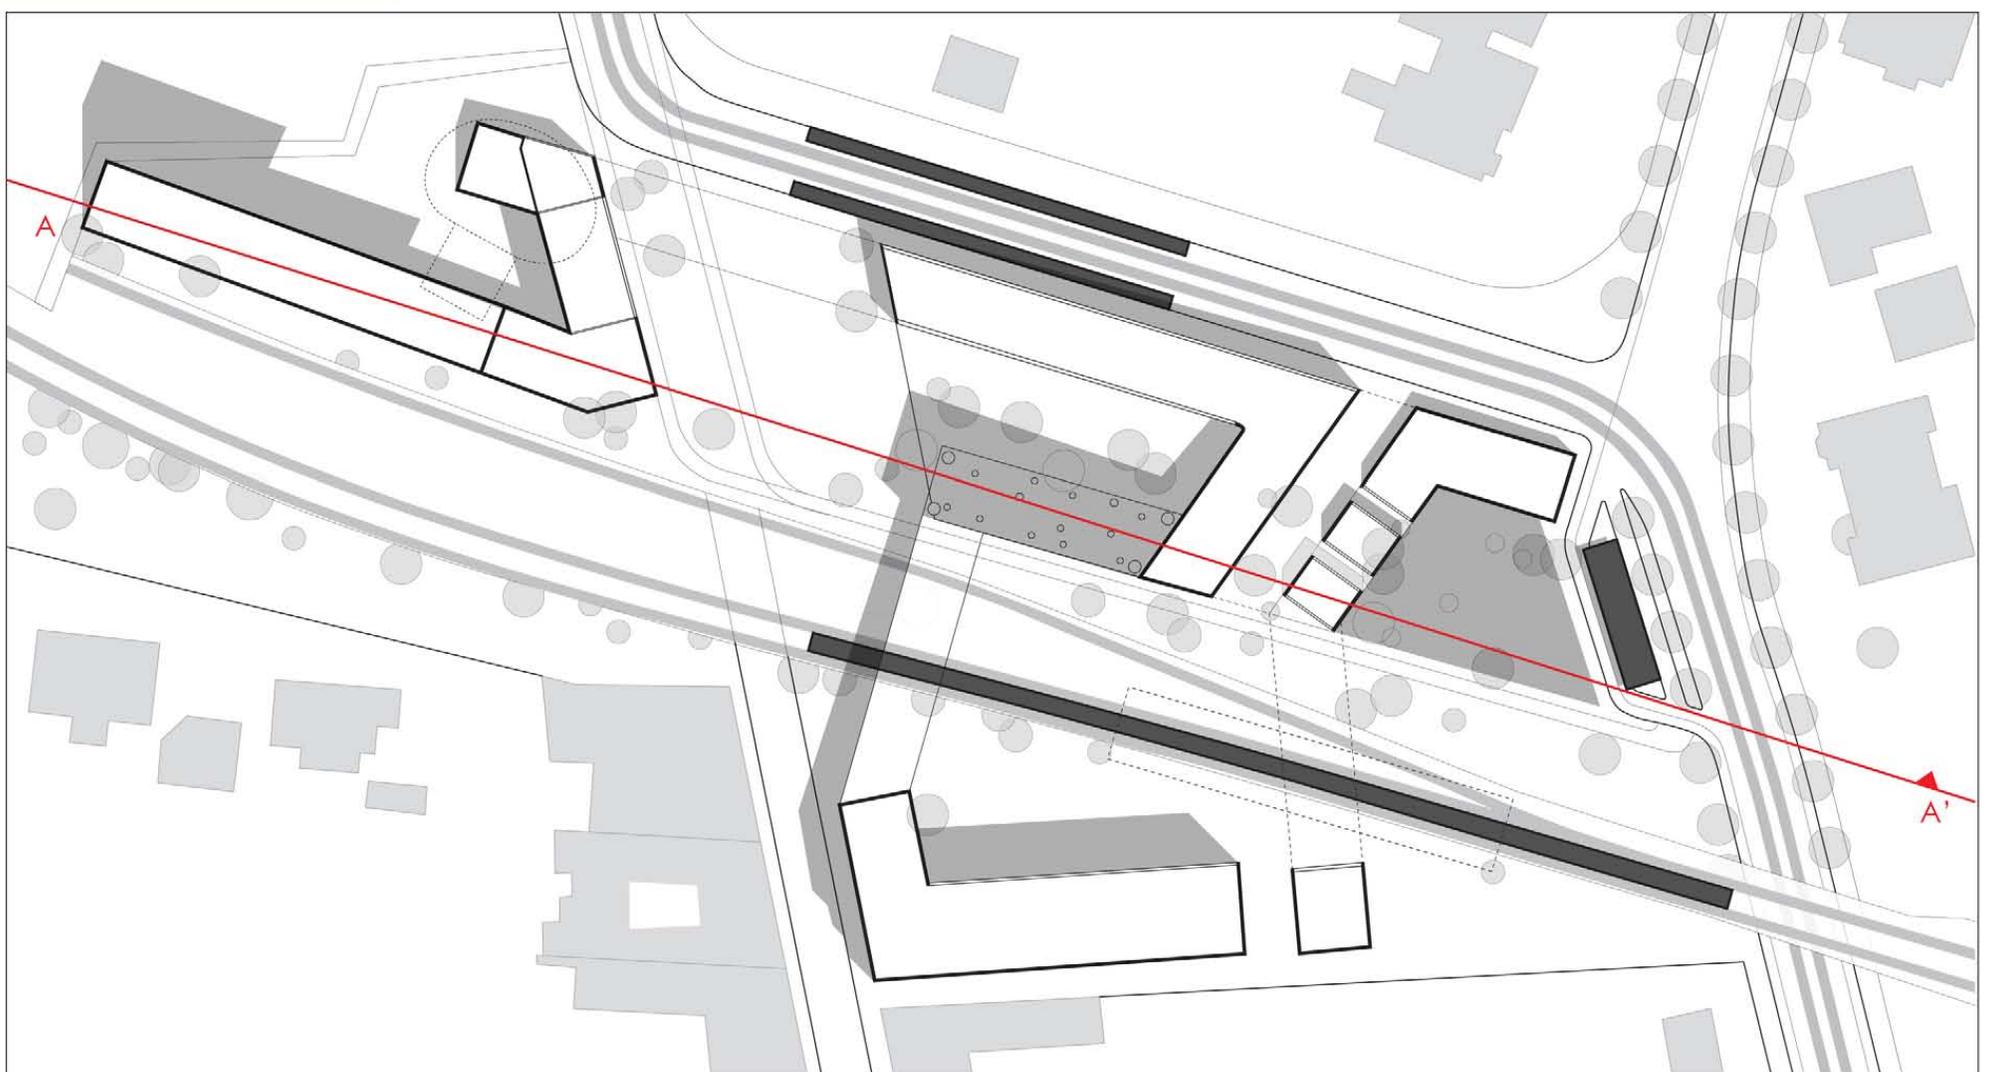

Plan detail 1/200

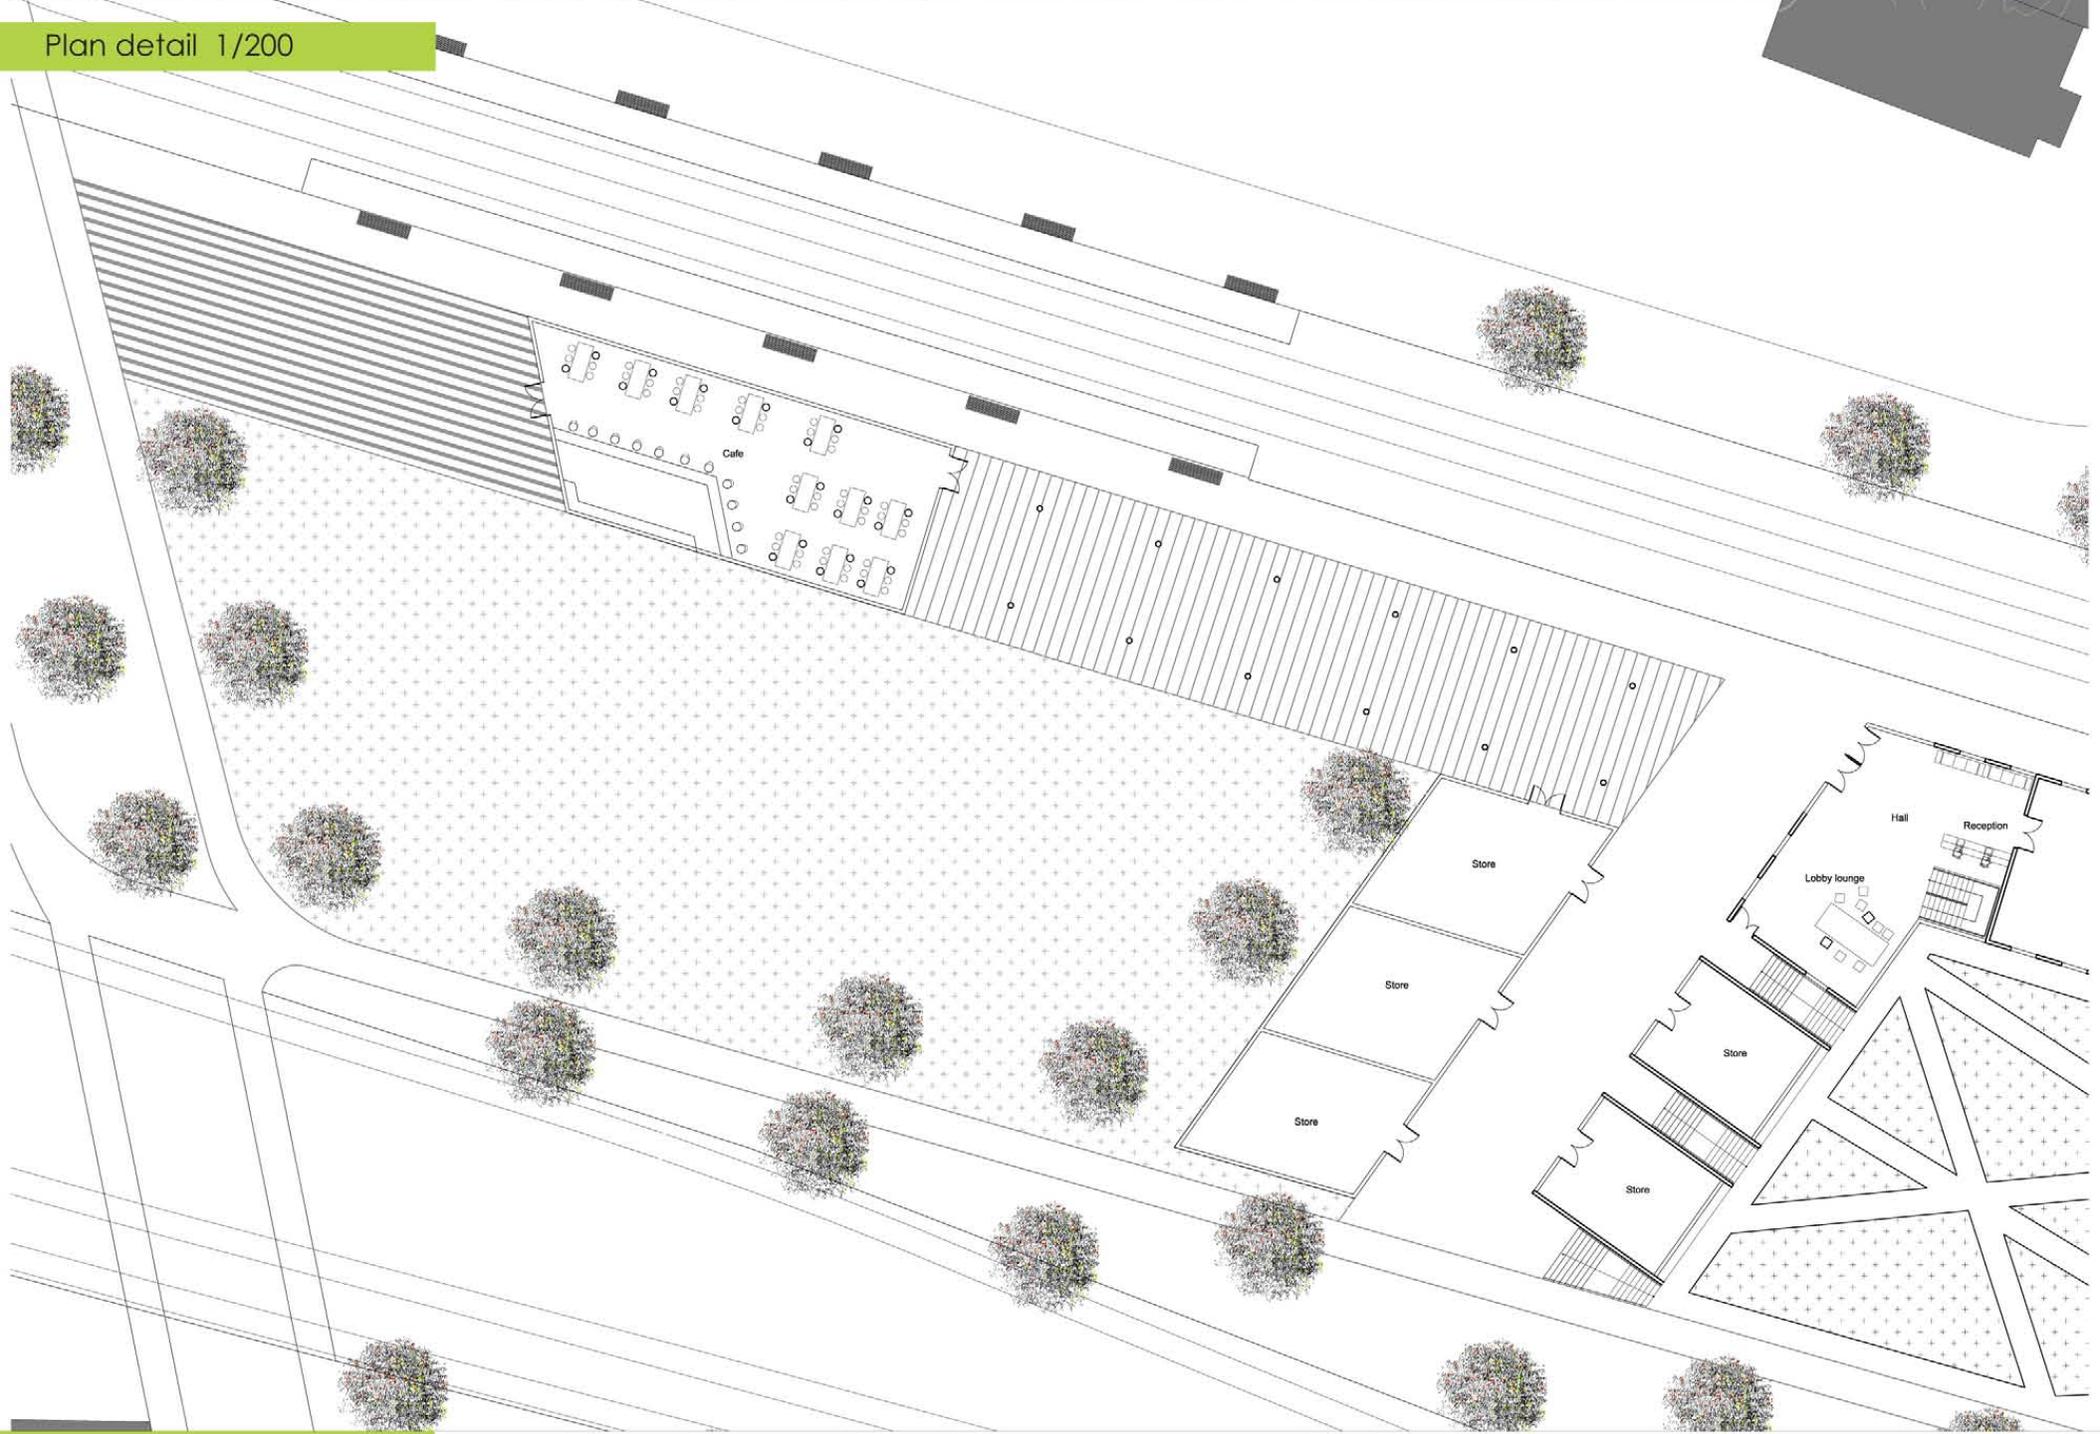

Section2

